



ATTACHMENT 5

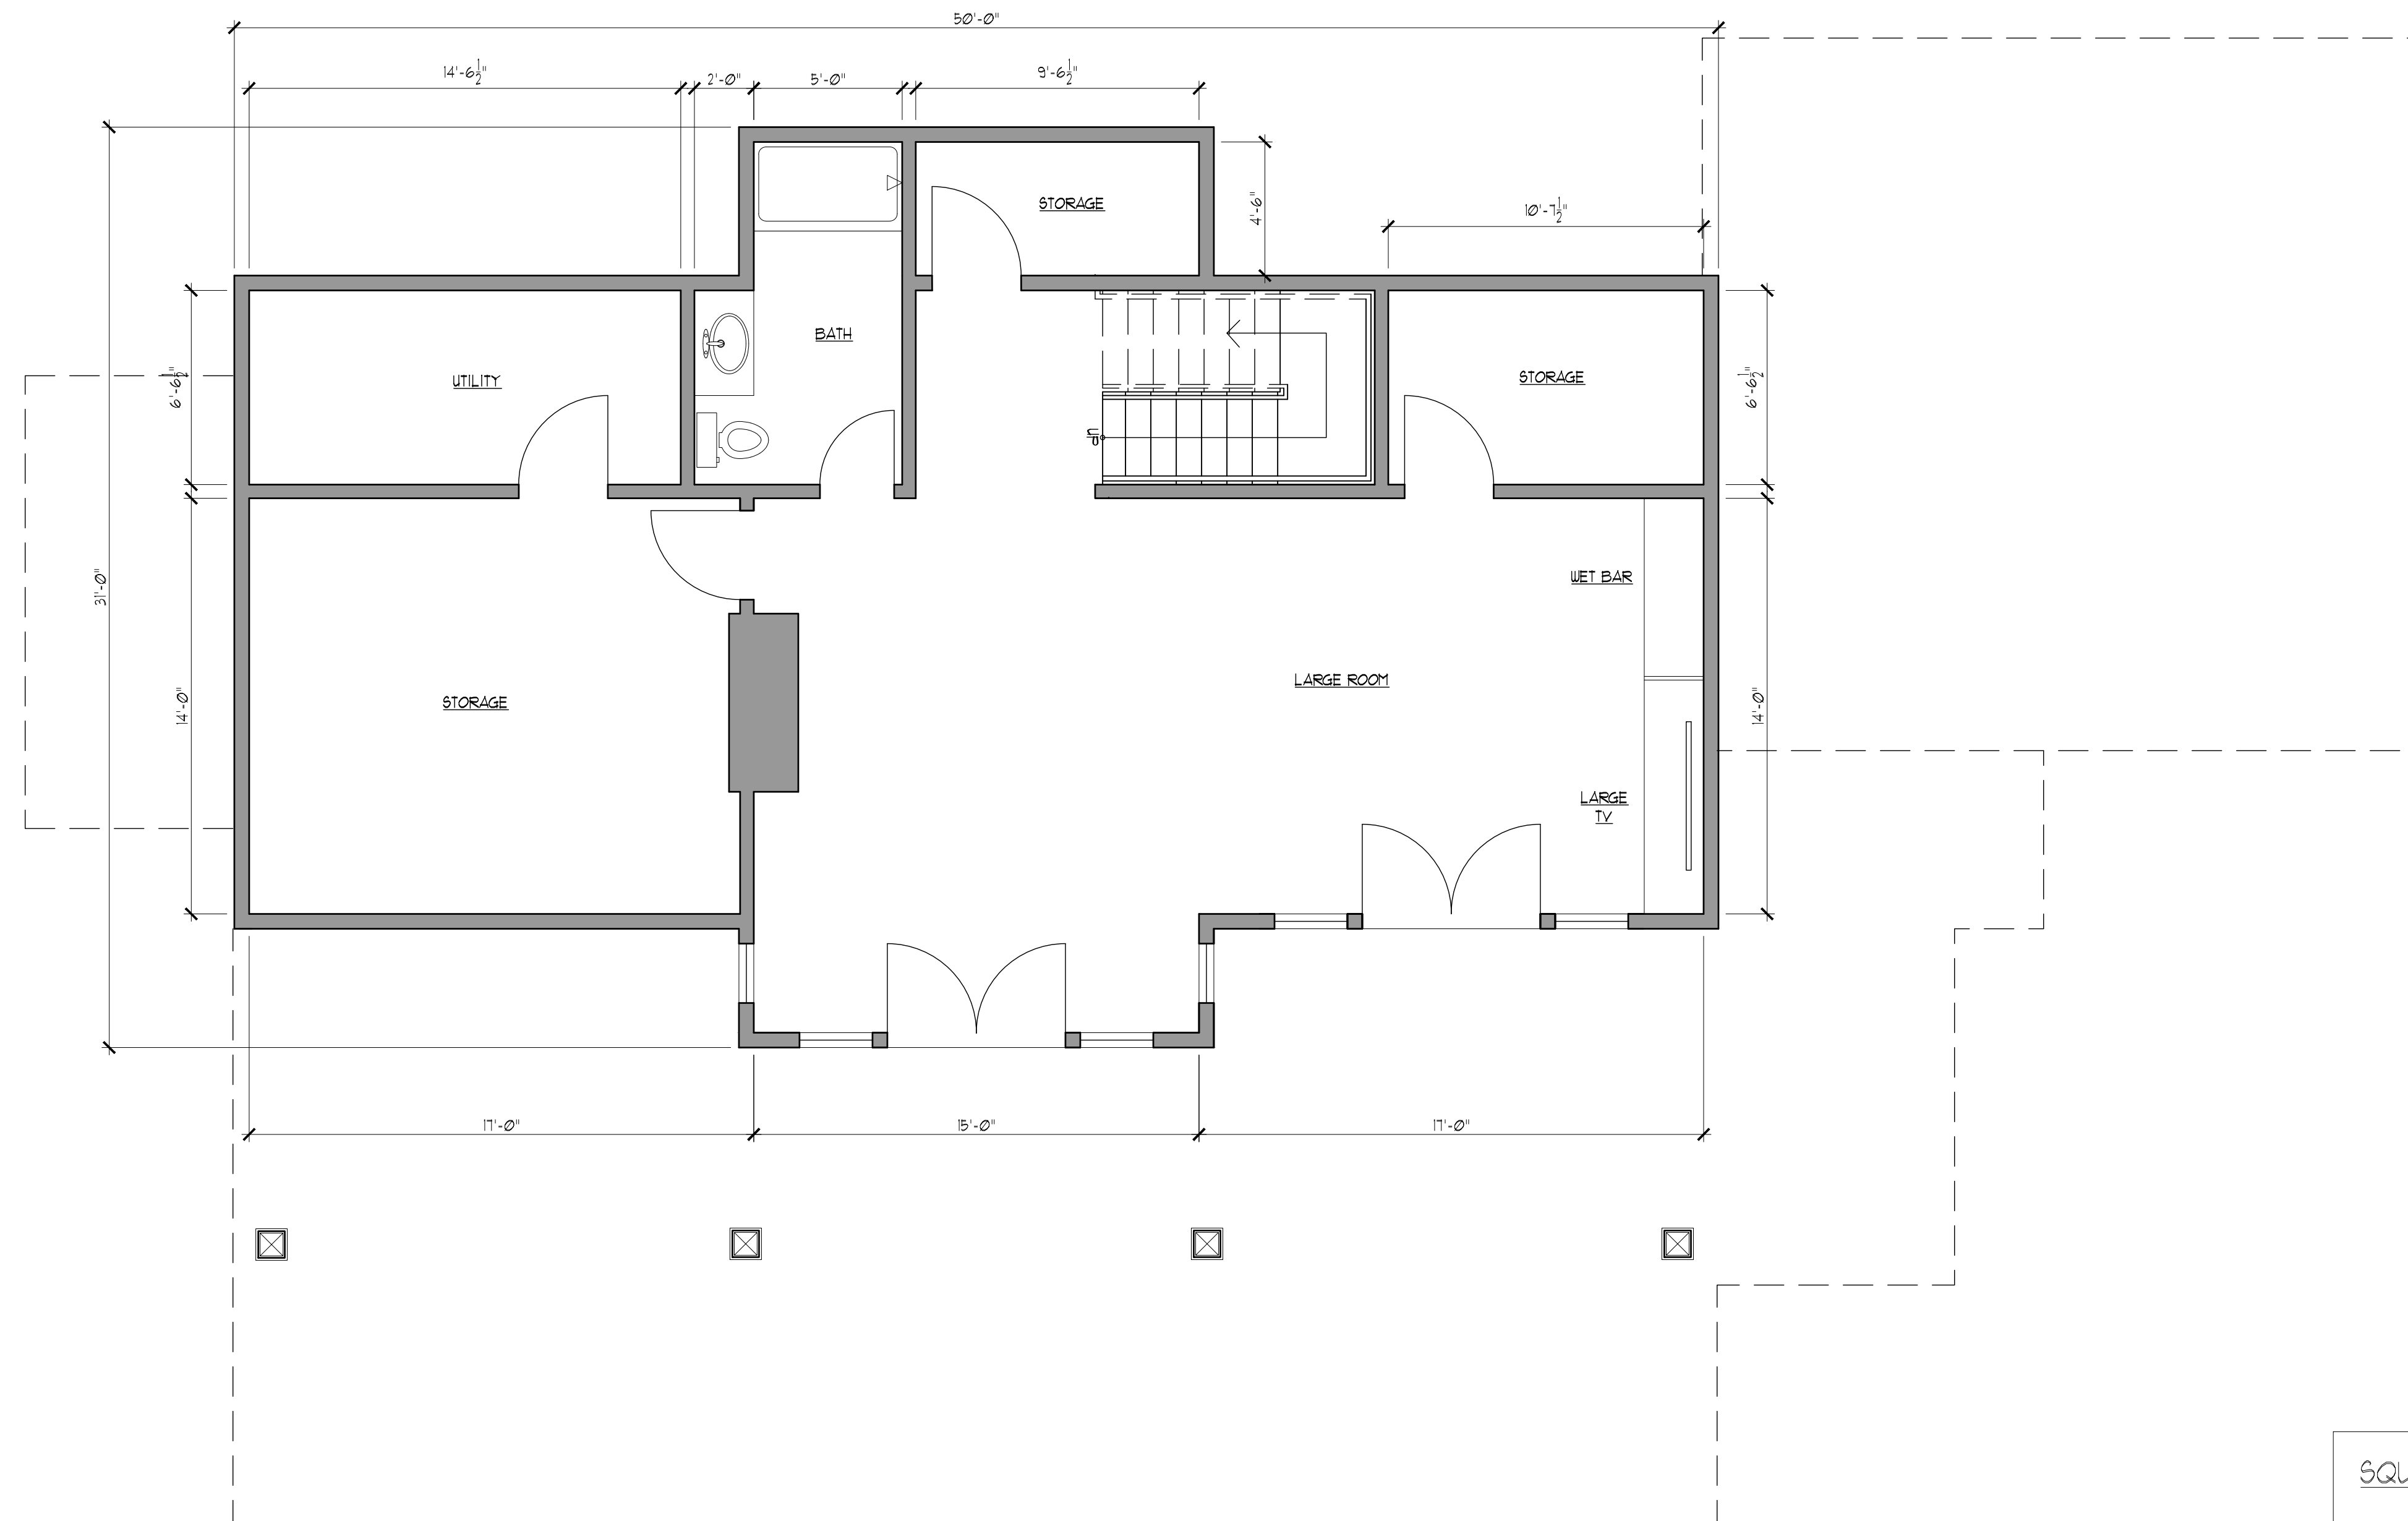

1 PROPOSED BASEMENT PLAN
1/4" = 1'-0"

SQUARE FOOTAGES		
<u>LOWER LEVEL</u>		
CONDITIONED SPACE: 820 SQ. FT.		
<u>FIRST FLOOR</u>		
CONDITIONED SPACE: 1,869 SQ. FT.		
VERANDA: 1,098 SQ. FT.		
ENTRY PORCH: 128 SQ. FT.		
<u>SECOND FLOOR</u>		
CONDITIONED SPACE: 1,164 SQ. FT.		
TOTAL: 5,079 SQ. FT.		

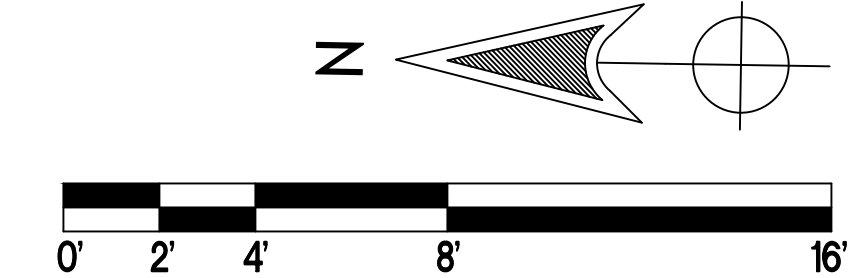


OLIVER RESIDENCE
10 NORTHWEST COVE RODE
MONTEREY, MA 01245
For Review ONLY

Rev. No.	Date	Description
05 15 21		ISSUED FOR CLIENT REVIEW
06 04 21		ISSUED FOR CLIENT REVIEW

Drawing Title: **PROPOSED BASEMENT PLAN**

Seal & Signature: _____
Date: _____
Drawn By: LT
Check By: PS
A-100

OLIVER RESIDENCE
10 NORTHWEST COVE ROAD
MONTEREY, MA 01245
For Review ONLY

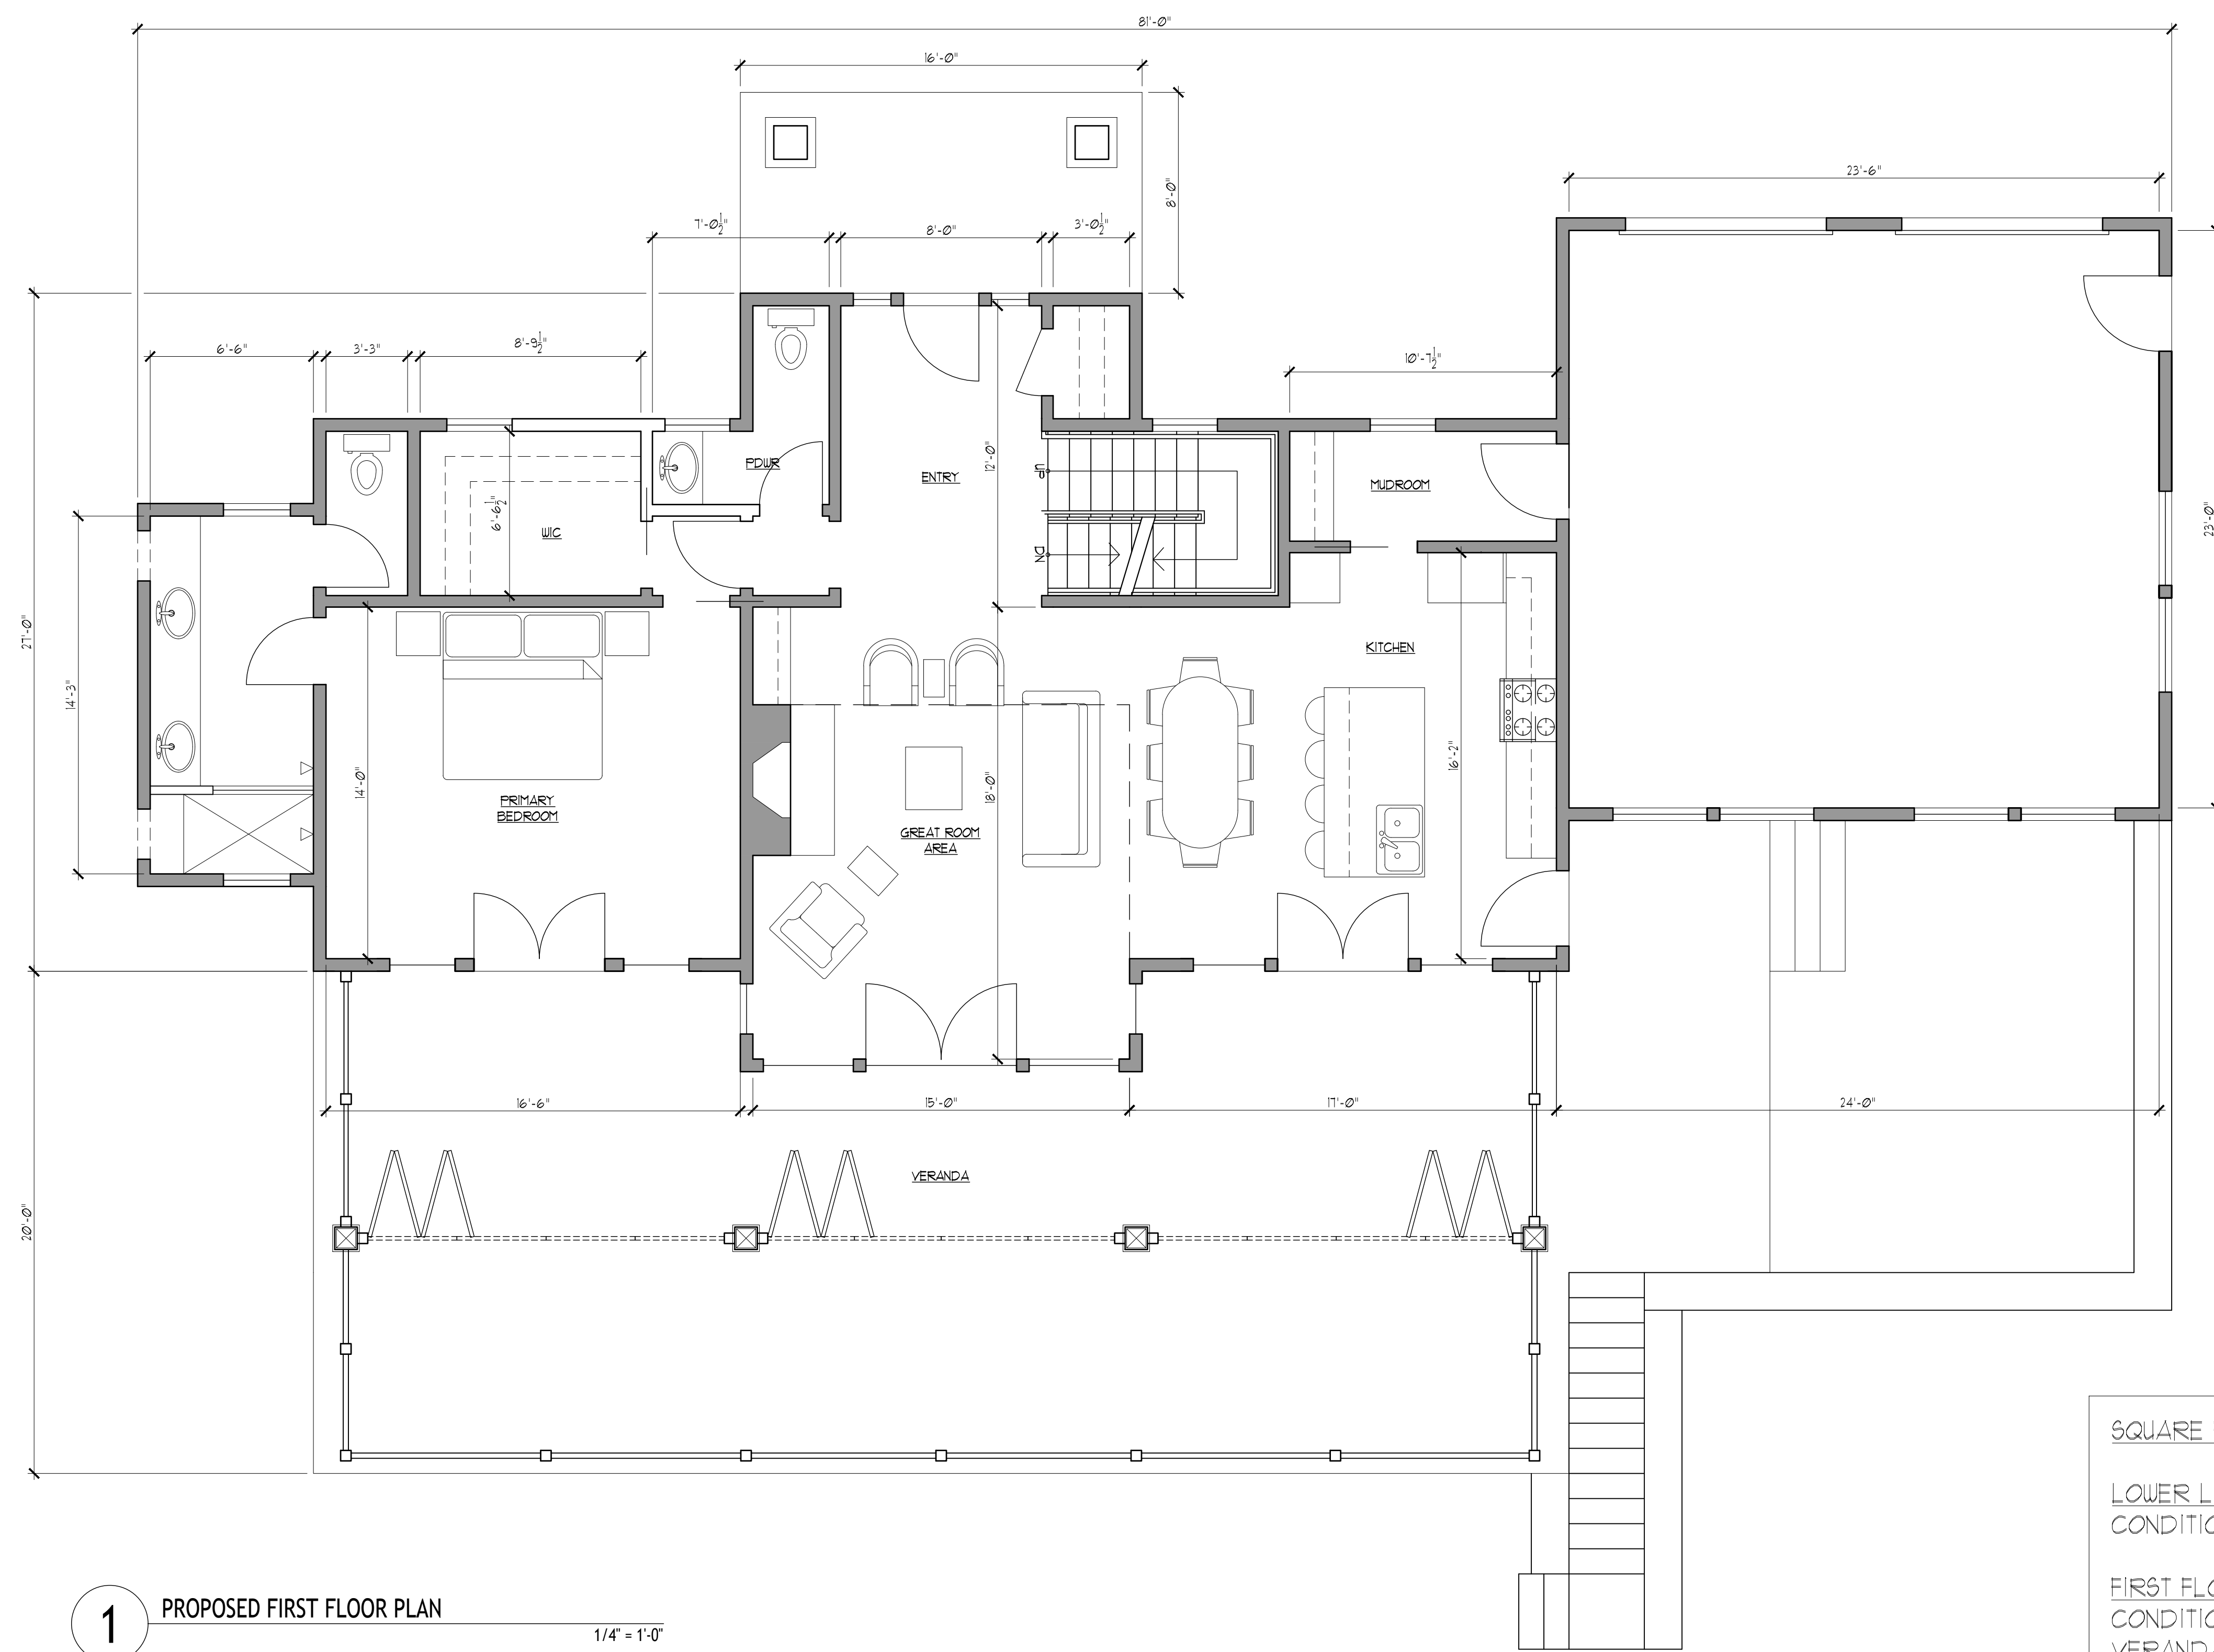

1 PROPOSED FIRST FLOOR PLAN
1/4" = 1'-0"


SQUARE FOOTAGES

LOWER LEVEL
CONDITIONED SPACE: 820 SQ. FT.

FIRST FLOOR
CONDITIONED SPACE: 1,869 SQ. FT.
VERANDA: 1,098 SQ. FT.
ENTRY PORCH: 128 SQ. FT.

SECOND FLOOR
CONDITIONED SPACE: 1,164 SQ. FT.

TOTAL: 5,079 SQ. FT.

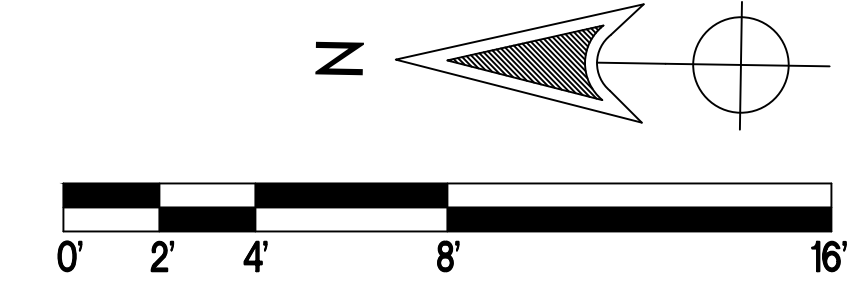


Rev. No.	Date	Description
05 15 21		ISSUED FOR CLIENT REVIEW
06 04 21		ISSUED FOR CLIENT REVIEW

Drawing Title:
PROPOSED FIRST FLOOR PLAN

Seal & Signature: _____
Date: _____
Drawn By: LT
Check By: PS
A-101

OLIVER RESIDENCE
10 NORTHWEST COVE RODE
MONTEREY, MA 01245
For Review ONLY

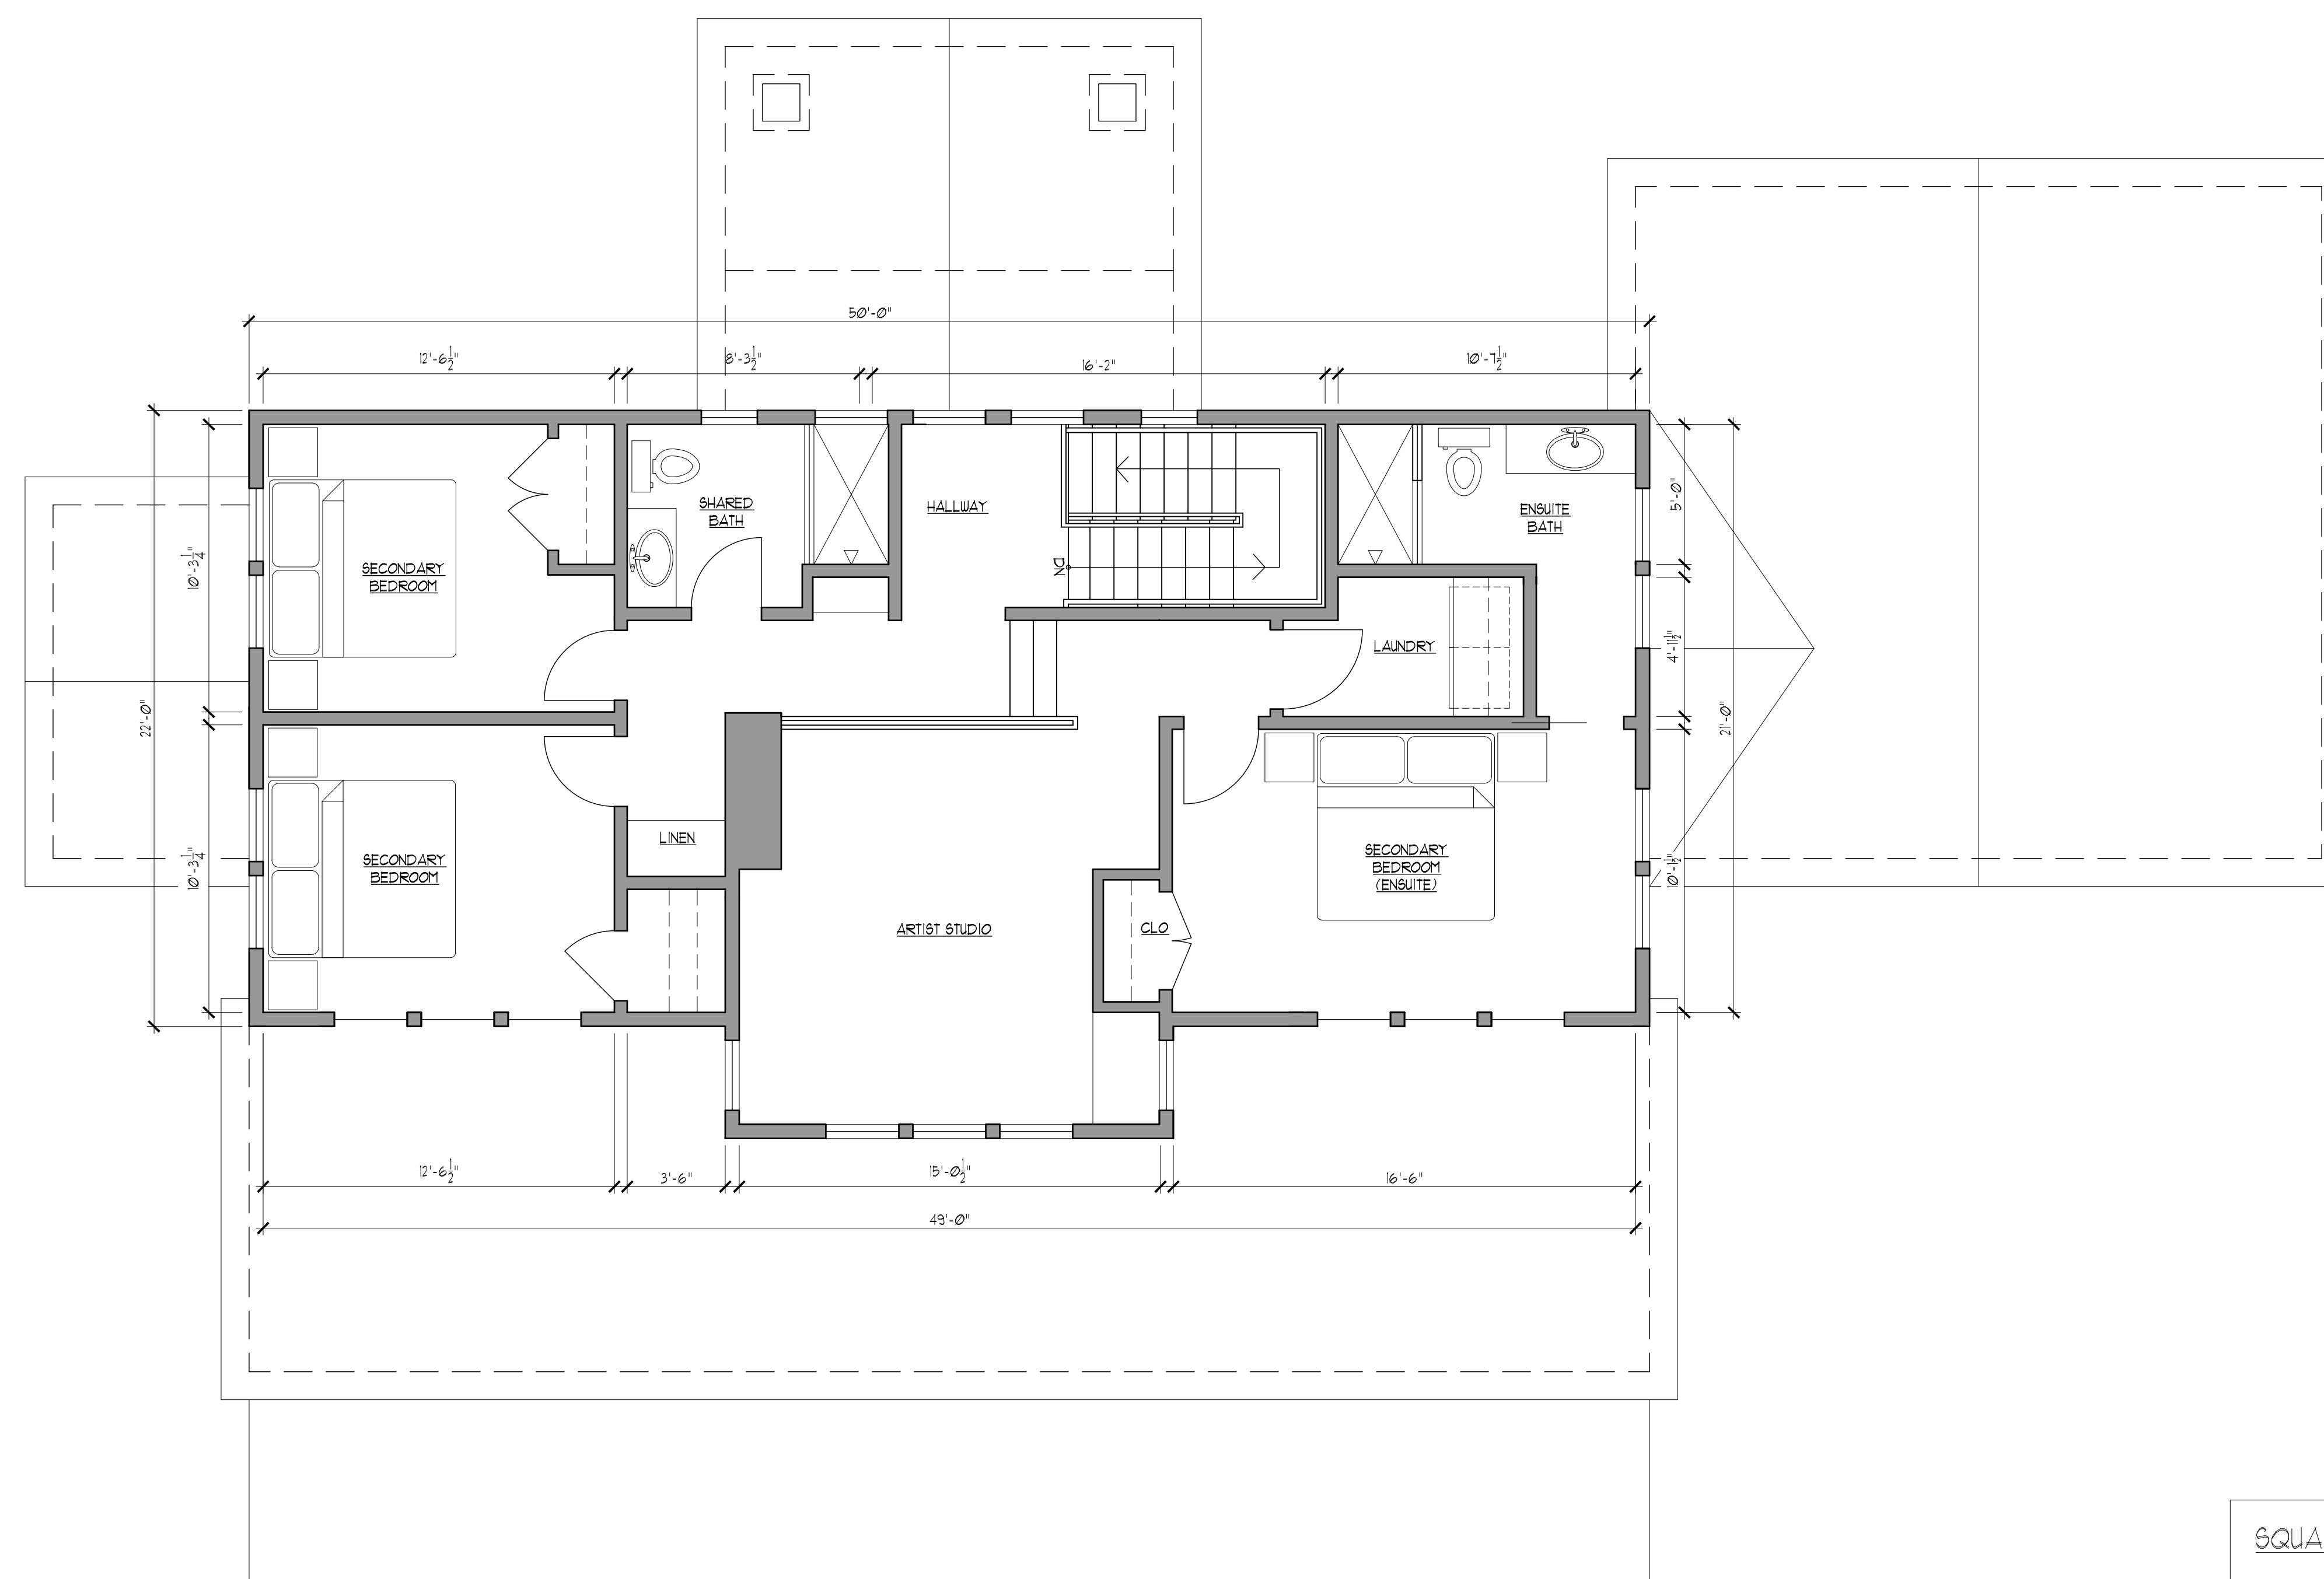

1 PROPOSED SECOND FLOOR PLAN
1/4" = 1'-0"


SQUARE FOOTAGES

LOWER LEVEL
CONDITIONED SPACE: 820 SQ. FT.

FIRST FLOOR
CONDITIONED SPACE: 1,869 SQ. FT.
VERANDA: 1,098 SQ. FT.
ENTRY PORCH: 128 SQ. FT.

SECOND FLOOR
CONDITIONED SPACE: 1,164 SQ. FT.

TOTAL: 5,079 SQ. FT.

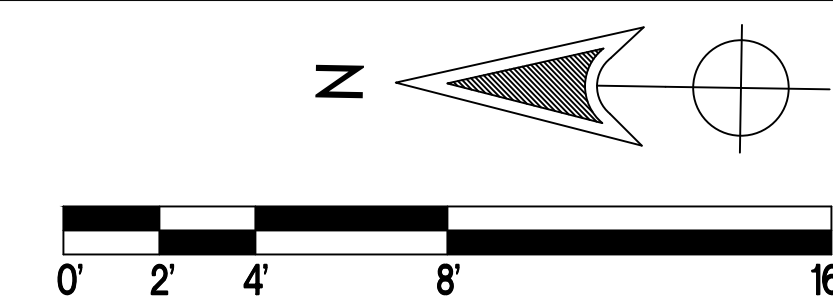

Rev. No.	Date	Description
05 15 21		ISSUED FOR CLIENT REVIEW
06 04 21		ISSUED FOR CLIENT REVIEW

Drawing Title:
PROPOSED SECOND FLOOR PLAN

Seal & Signature:
Date: _____
Drawn By: LT
Check By: PS



1 PROPOSED EAST ELEVATION
1/4" = 1'-0"




2 PROPOSED SOUTH ELEVATION
1/4" = 1'-0"

OLIVER RESIDENCE
10 NORTHWEST COVE RODE
MONTEREY, MA 01245
For Review ONLY

Rev. No.	Date	Description
05 24 21		ISSUED FOR CLIENT REVIEW
06 04 21		ISSUED FOR CLIENT REVIEW


Drawing Title:
PROPOSED BUILDING
ELEVATIONS

Seal & Signature:
Date: _____
Drawn By: LT
Check By: PS
A-400a

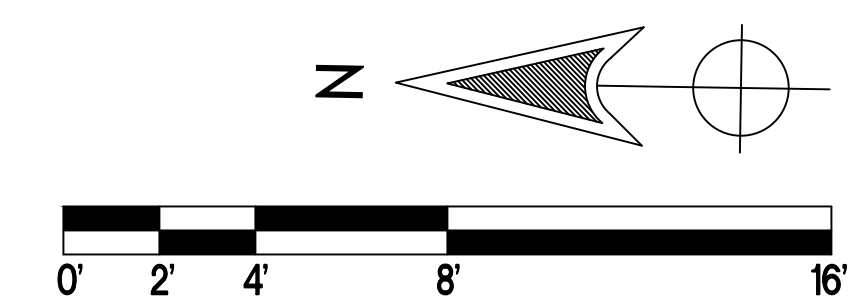




1 PROPOSED WEST ELEVATION
1/4" = 1'-0"

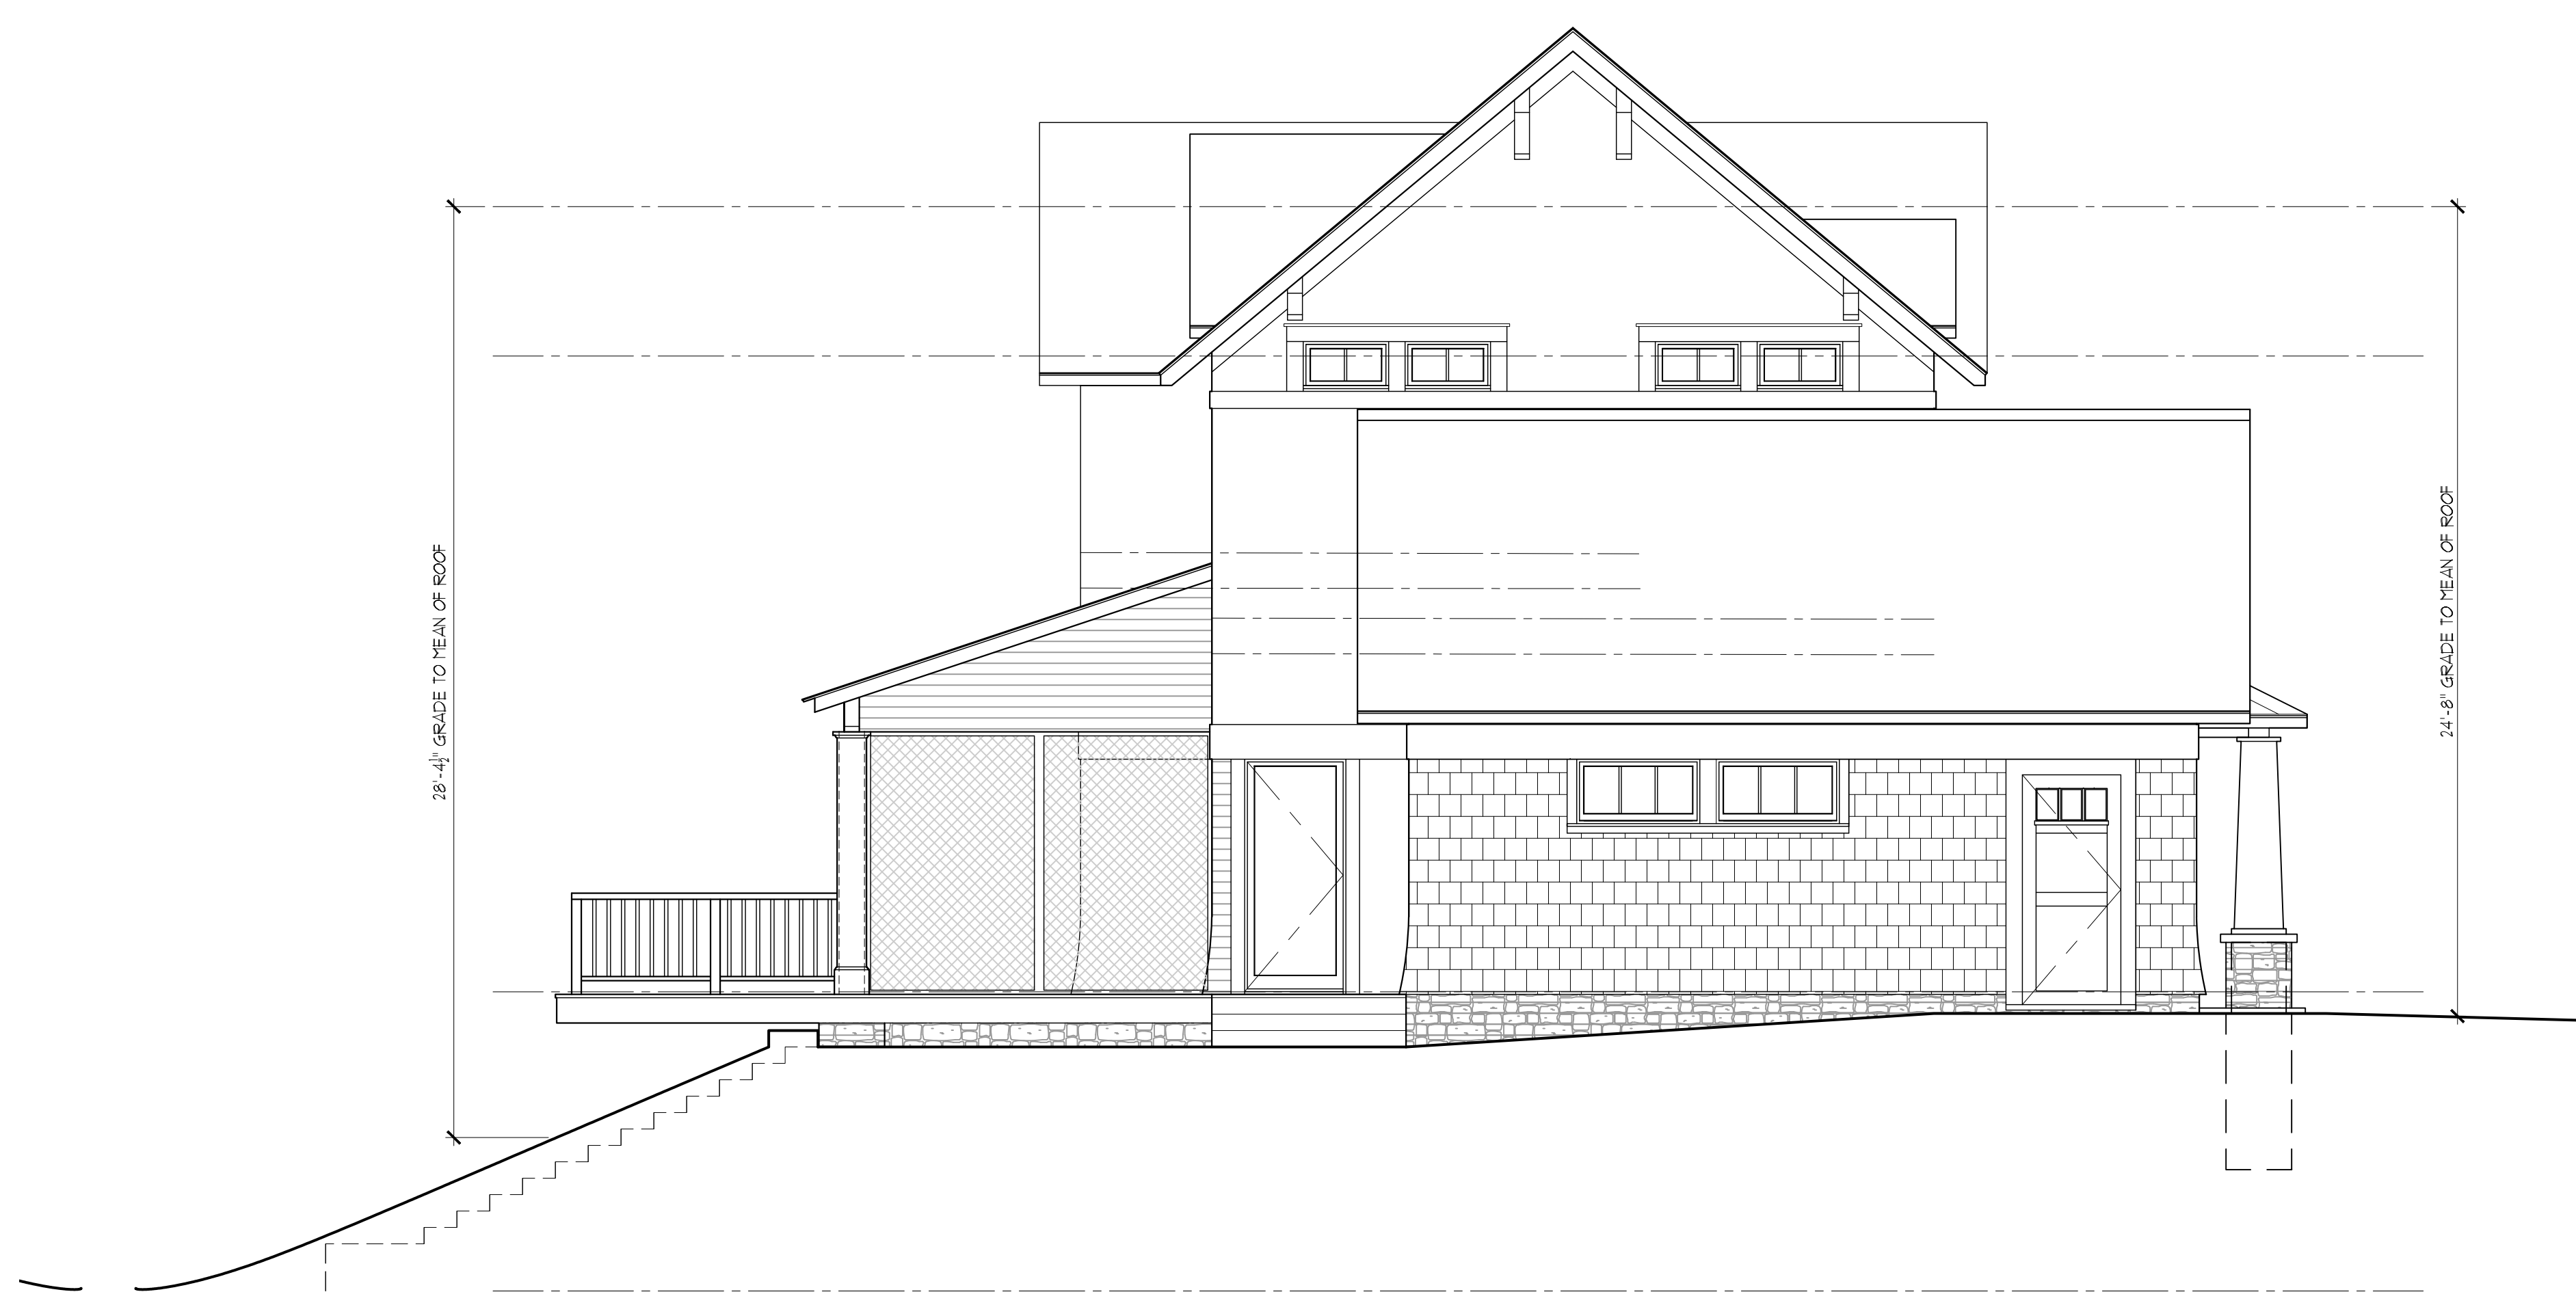

2 PROPOSED NORTH ELEVATION
1/4" = 1'-0"

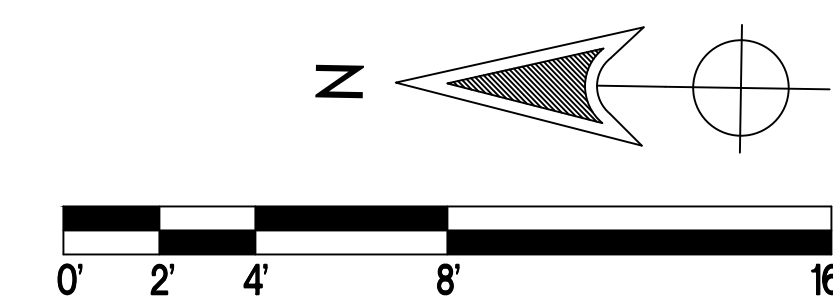

OLIVER RESIDENCE
10 NORTHWEST COVE RODE
MONTEREY, MA 01245
For Review ONLY

Rev. No.	Date	Description
05 24 21		ISSUED FOR CLIENT REVIEW
06 04 21		ISSUED FOR CLIENT REVIEW

Drawing Title:
PROPOSED BUILDING ELEVATIONS

Seal & Signature:
Date: _____
Drawn By: LT
Check By: PS
A-401a