


PLANS TO ACCOMPANY
PERMIT APPLICATIONS
 PREPARED FOR
GAUGARIN OLIVER
 10 NORTHWEST COVE
 MONTEREY, MASS 01245


THERE ARE NO KNOWN STRUCTURES WITHIN 150' OF THE SUBJECT PROPERTY



LOCUS MAP (MASS OLIVER)
 SCALE: NOT TO SCALE

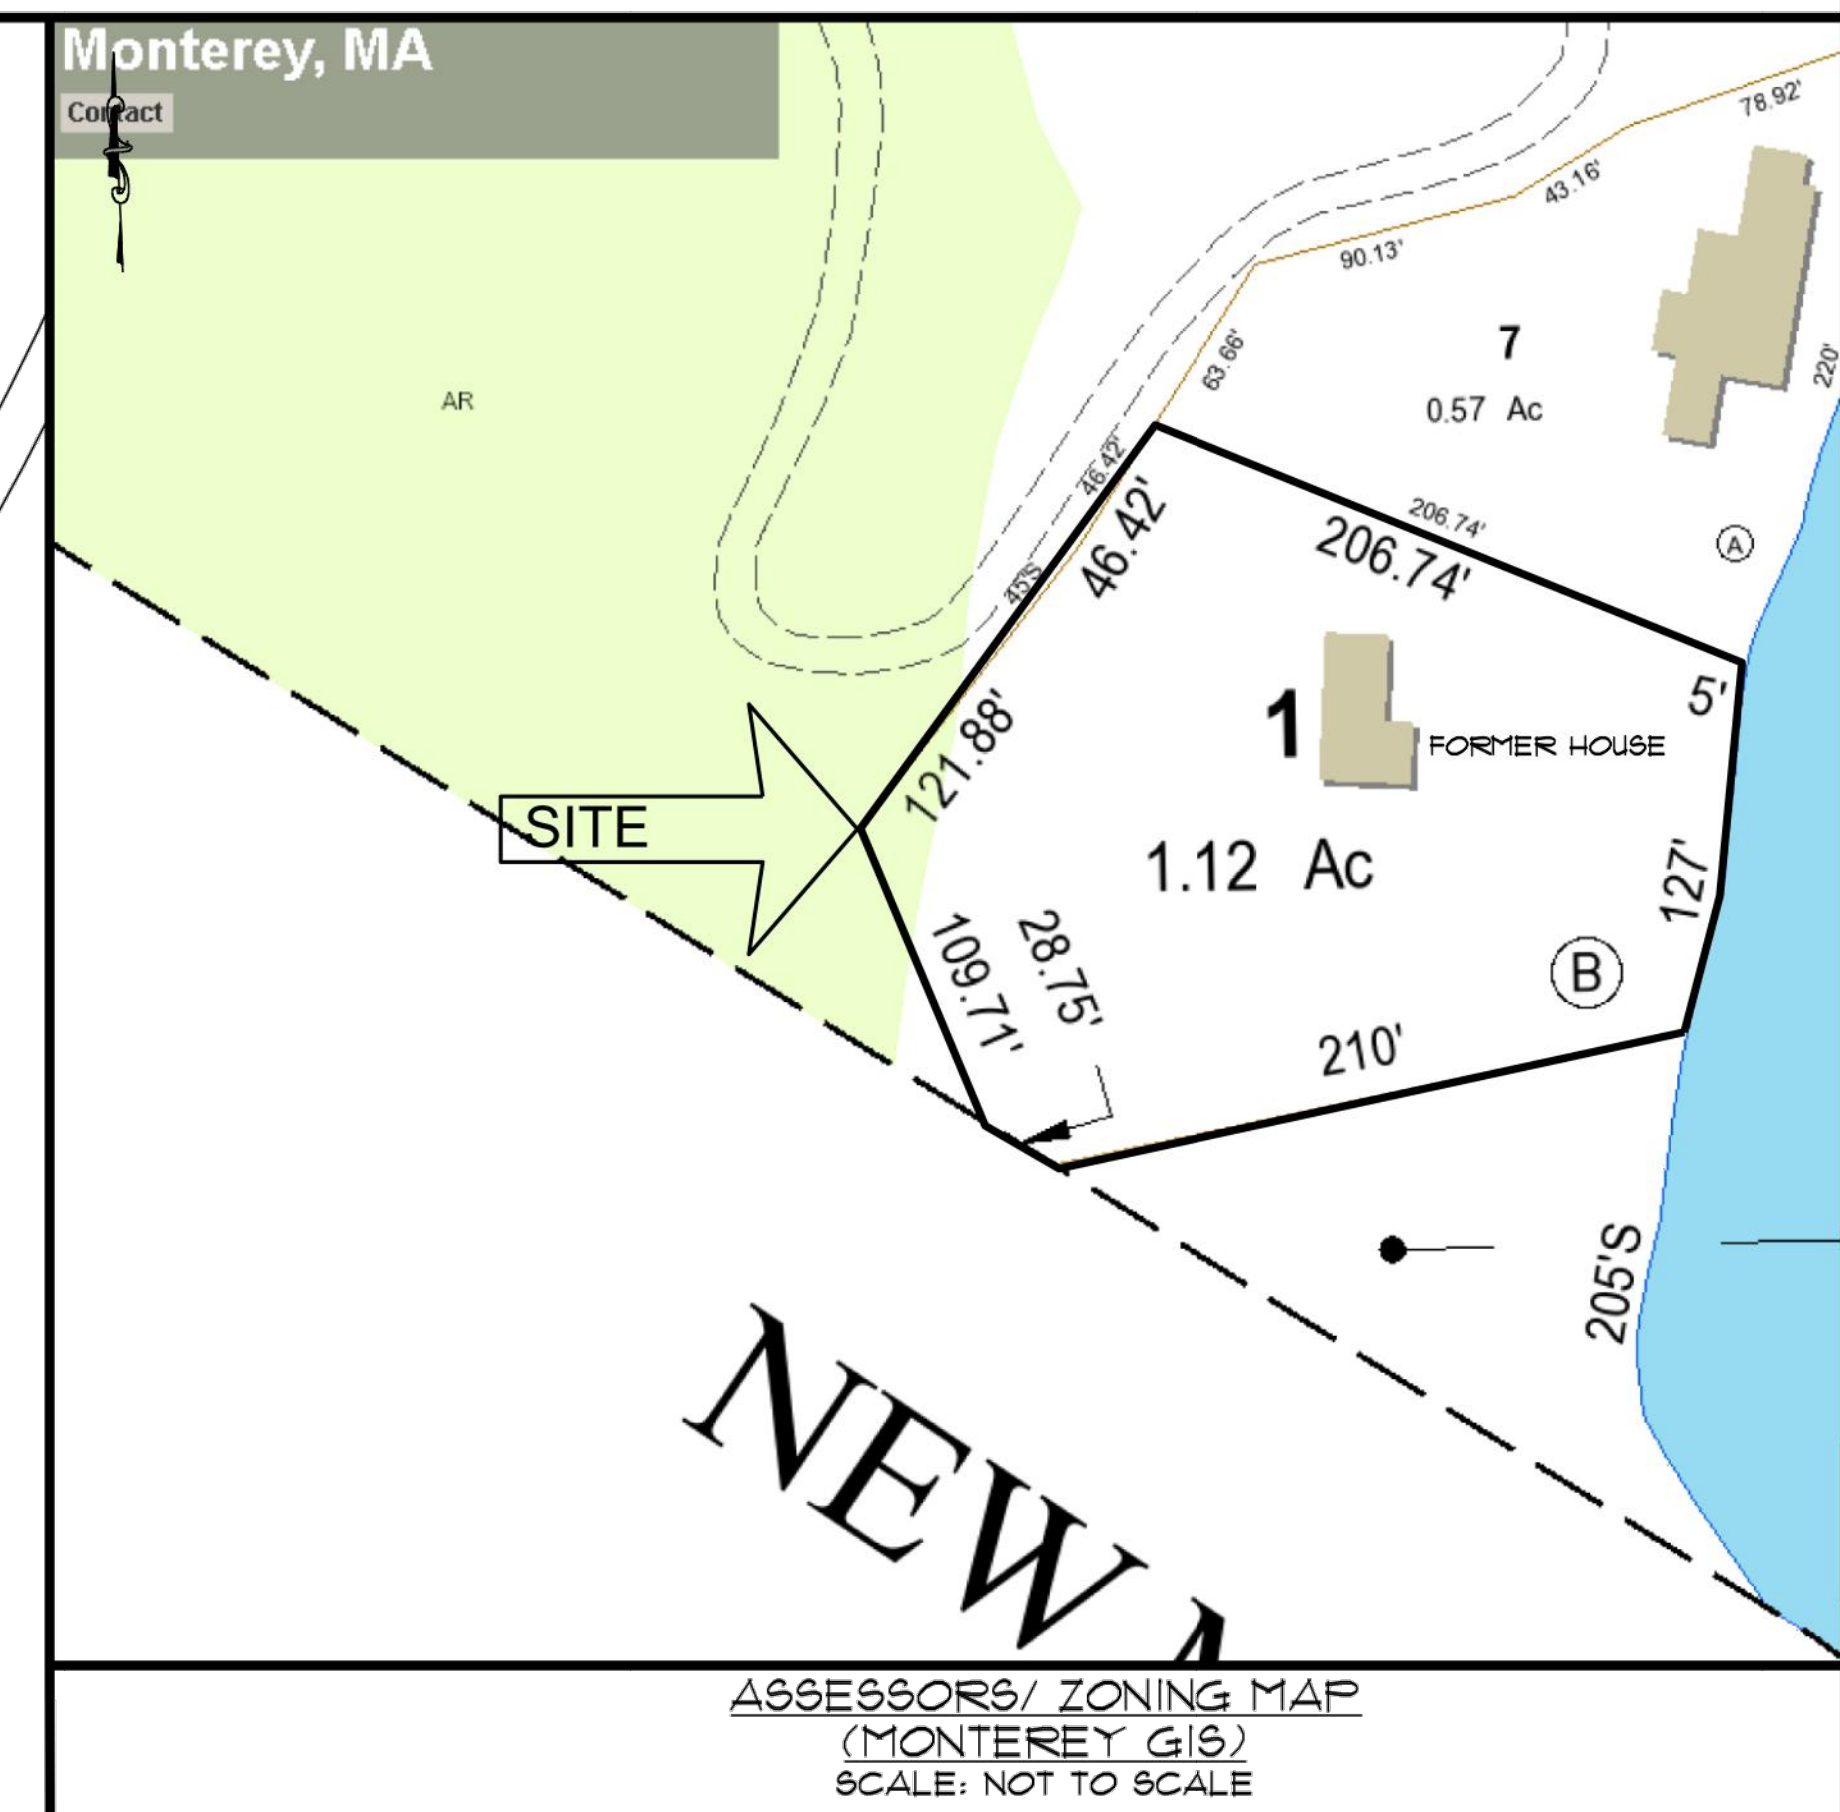


ASSESSORS/ ZONING MAP
 (MONTEREY G16)
 SCALE: NOT TO SCALE

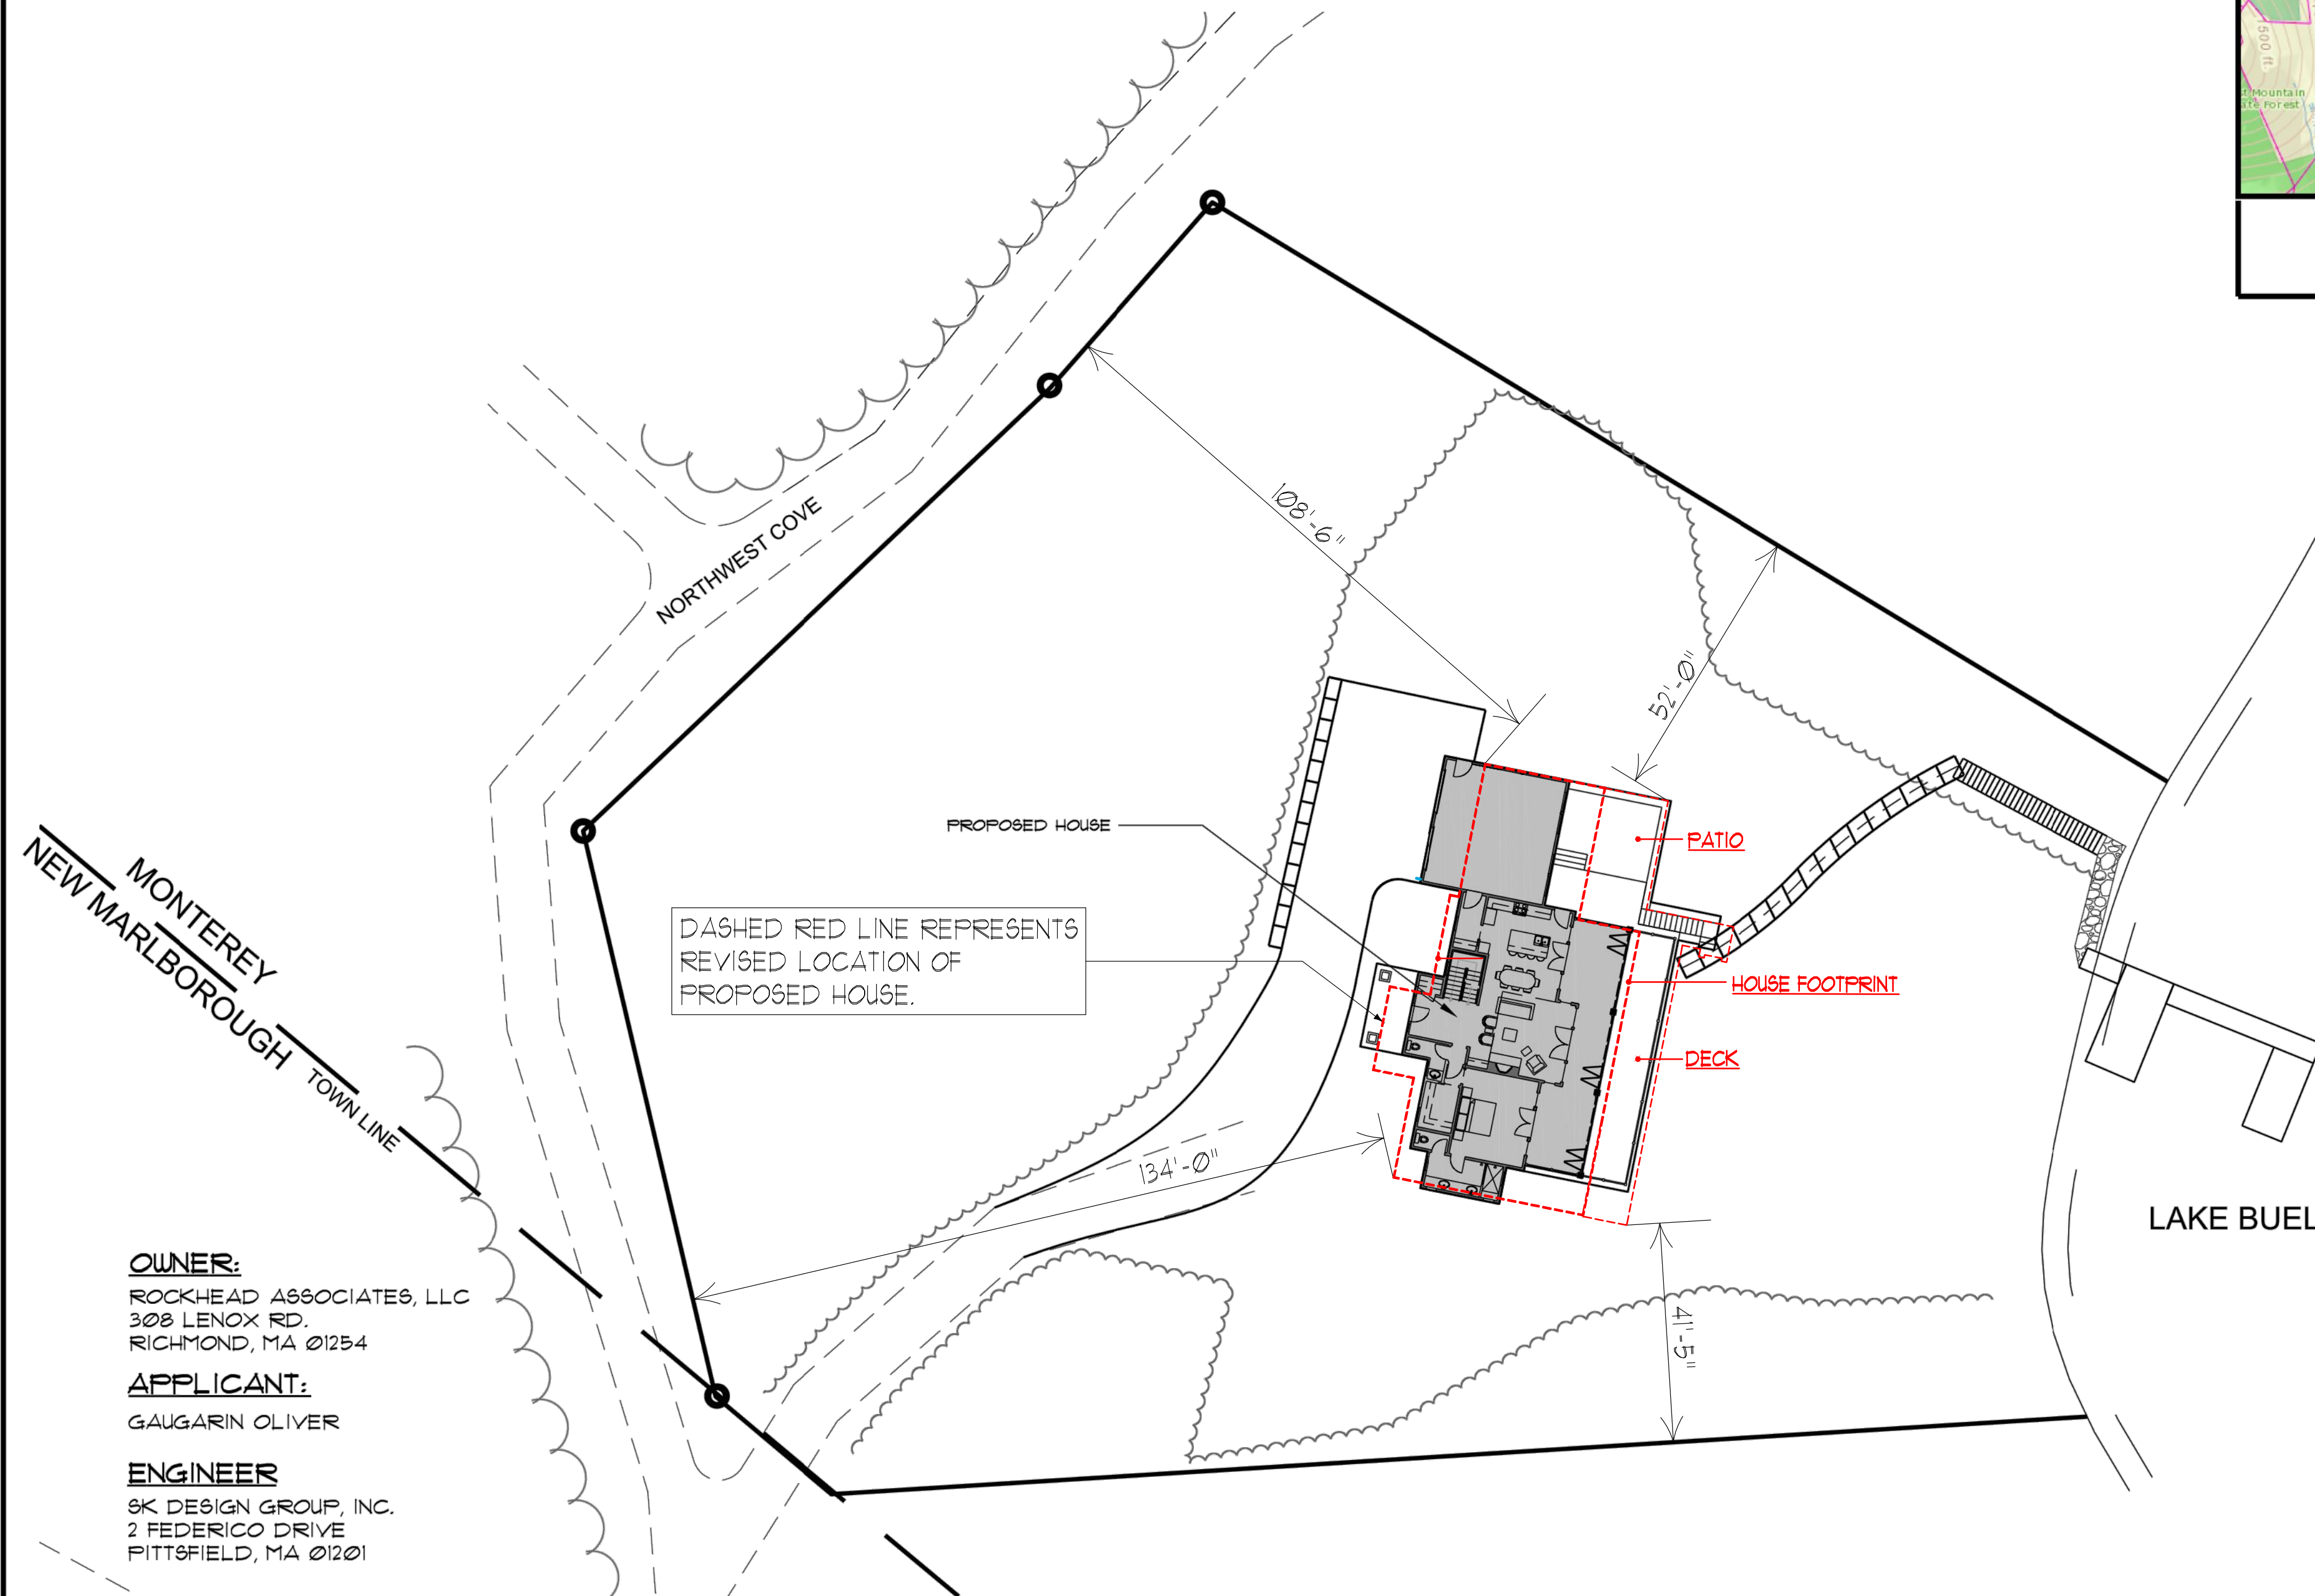

DASHED RED LINE REPRESENTS
 REVISED LOCATION OF
 PROPOSED HOUSE.

PLAN
 SCALE: 1" = 20'

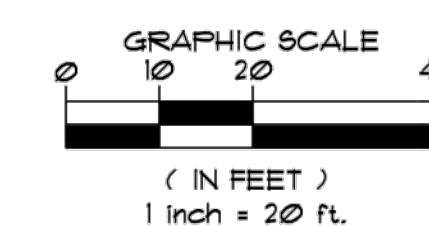

LEGEND

- APPROXIMATE PROPERTY LINE
- SETBACKS
- EXISTING CONTOUR
- EXISTING TREE LINE
- EXISTING UTILITY POLE
- 100' BUFFER ZONE
- ROW OF BOULDERS

OWNER:
 ROCKHEAD ASSOCIATES, LLC
 308 LENOX RD.
 RICHMOND, MA 01254


APPLICANT:
 GAUGARIN OLIVER

ENGINEER
 SK DESIGN GROUP, INC.
 2 FEDERICO DRIVE
 PITTSFIELD, MA 01201

PLANS TO ACCOMPANY PERMIT APPLICATION
 PREPARED FOR:
GAUGARIN OLIVER
 LOCATED AT:
 10 NORTHWEST COVE
 MONTEREY, MASSACHUSETTS

Design Group, Inc.
 Civil Engineers * Surveyors * Consultants
 2 FEDERICO DRIVE • PITTSFIELD, MASSACHUSETTS 01201 • (413) 443-3377

SK DESIGN GROUP PROJECT #:
210010

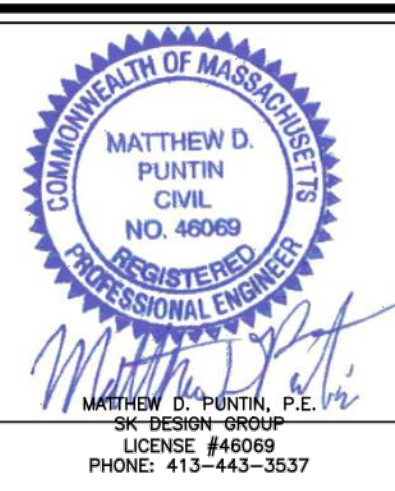

REVISION:
 REV. # - 01/17/2022
 REVISED FOOTPRINT


DRAWN BY: EPW
 CHECKED BY: MDP
 ORIG. DATE: JULY 7, 2021
 SHEET NO. 1 OF 5
 ISSUED FOR: PERMIT
 SCALE: AS NOTED

PLAN DESCRIPTION:
COVER SHEET

OLIVER RESIDENCE

10 NORTHWEST COVE ROAD
MONTEREY, MA 01245

For Review ONLY

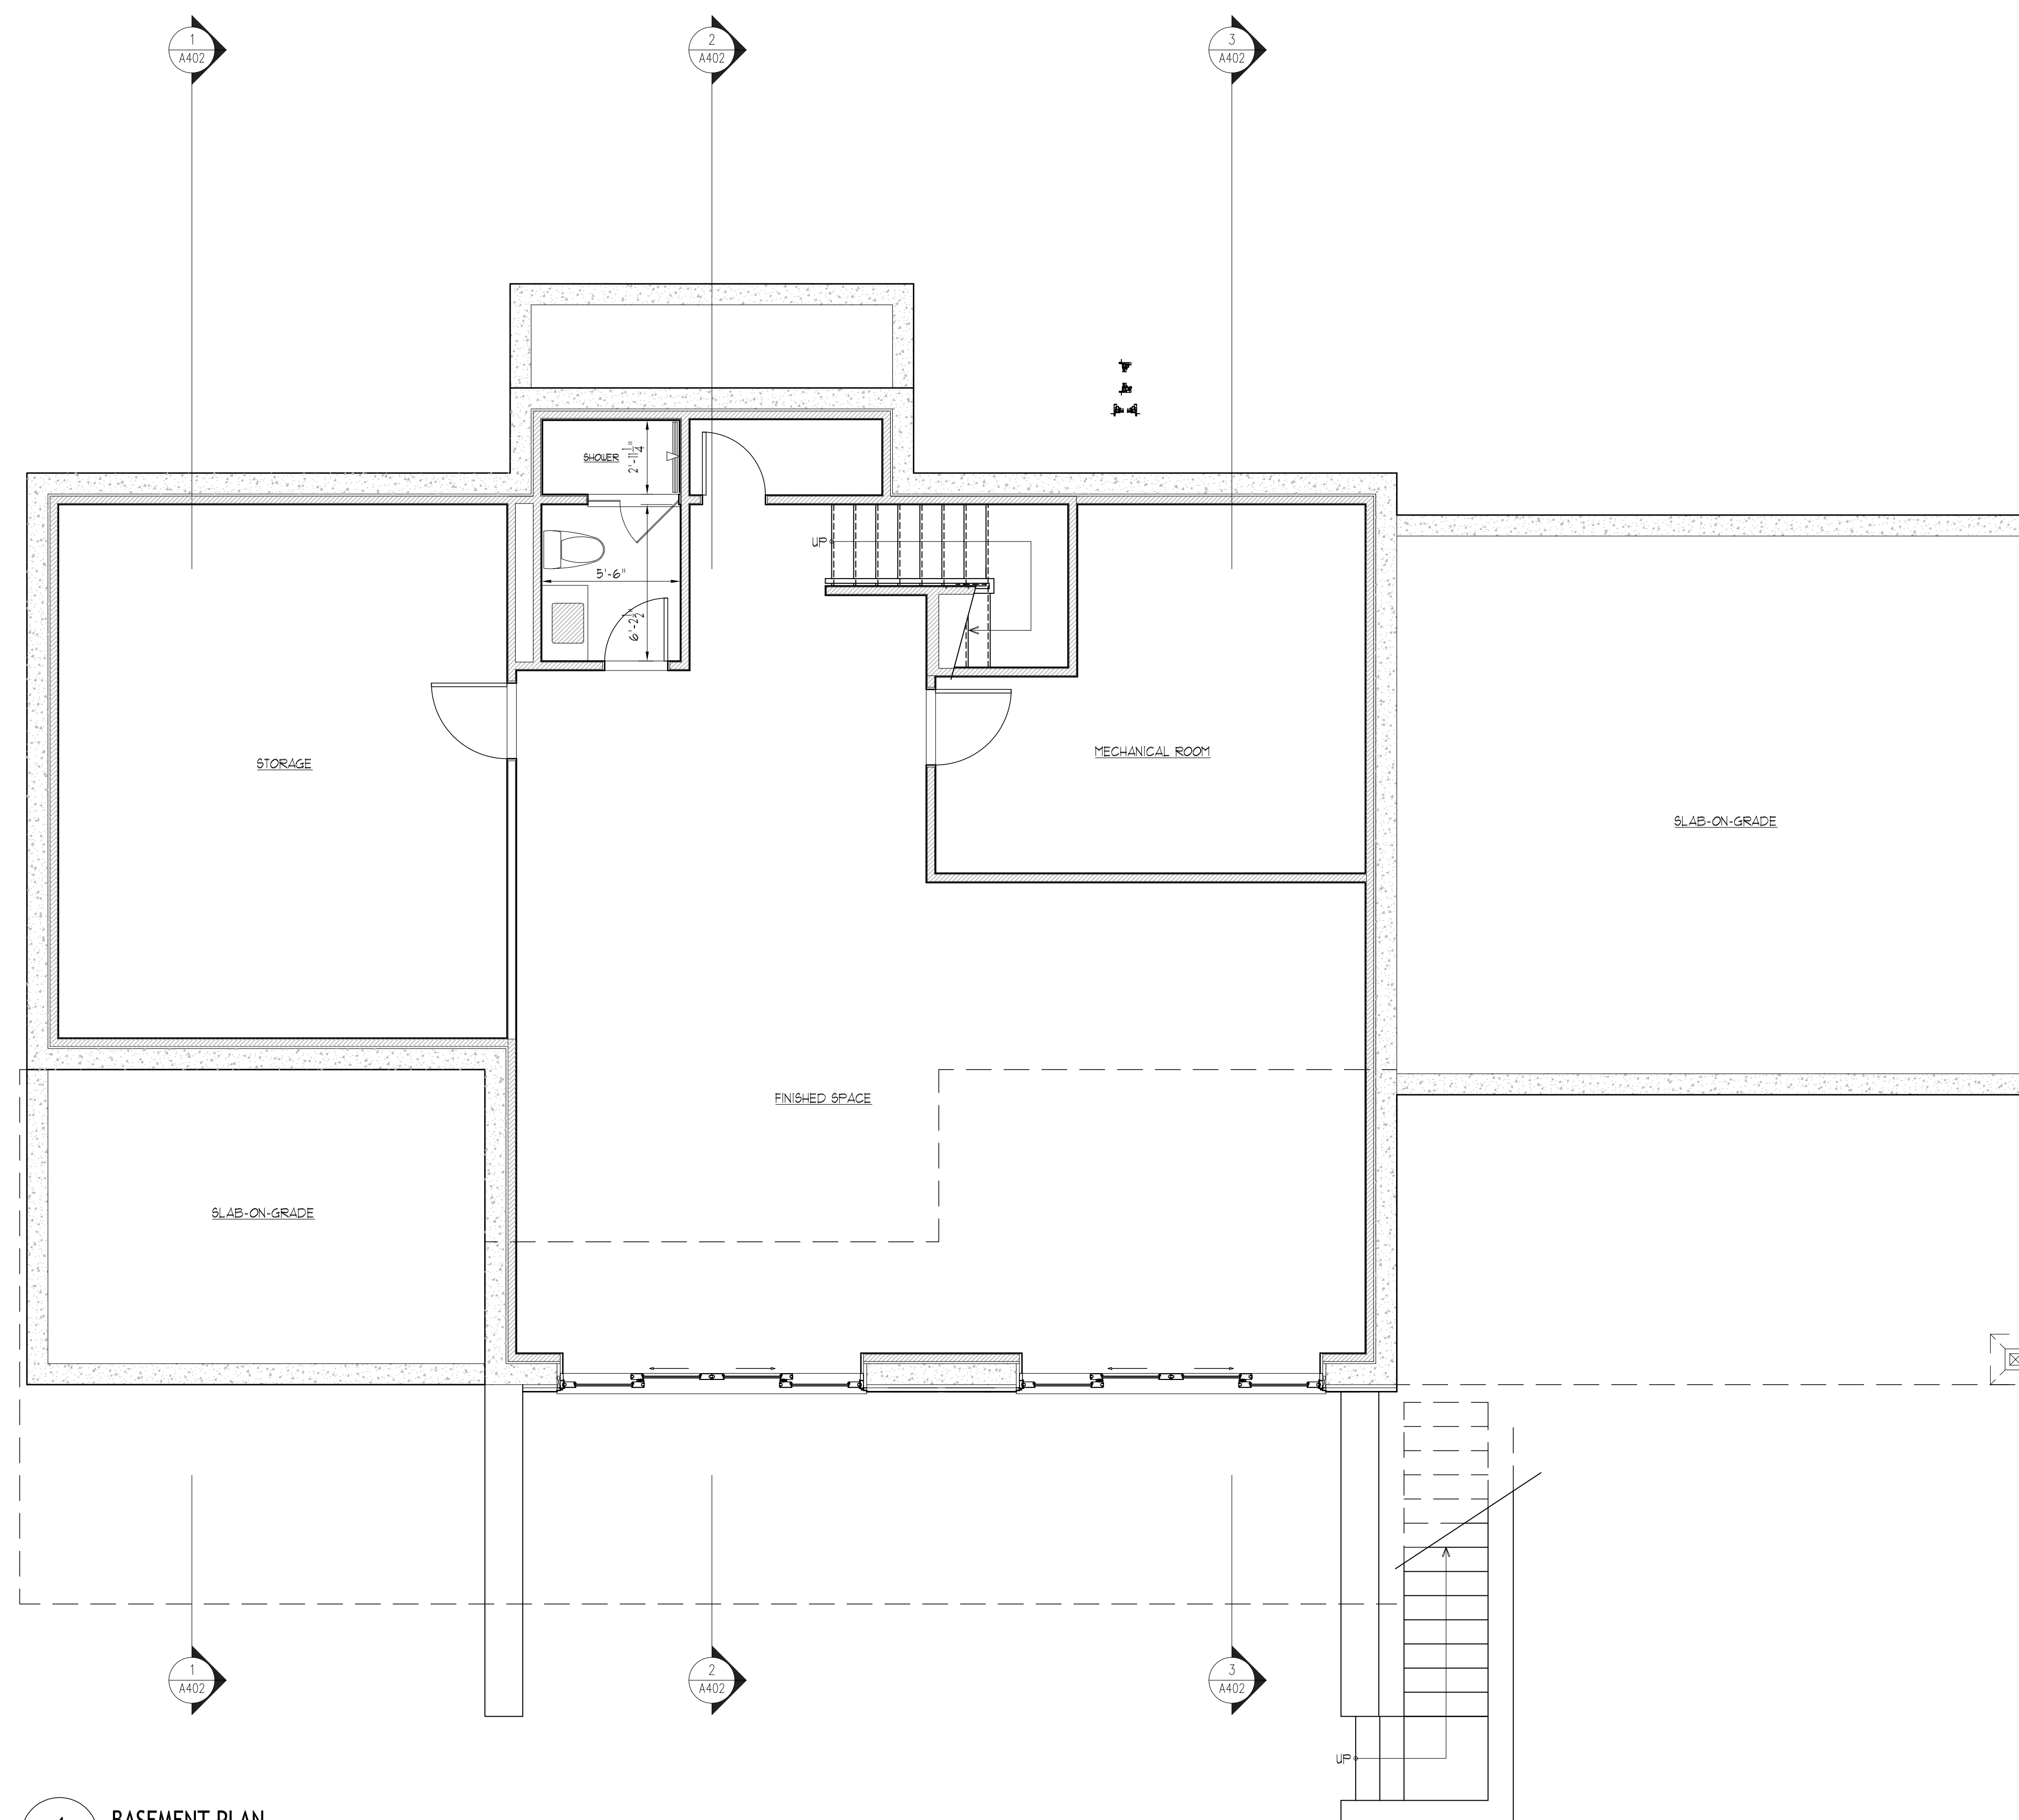


1 BASEMENT PLAN
1/4" = 1'-0"


Rev. No.	Date	Description
01.18.2022		ISSUED FOR DESIGN REVIEW

Drawing Title:
**PROPOSED
BASEMENT PLAN**



Seal & Signature: _____
Date: _____
Drawn By: FR
Check By: PS
A-100

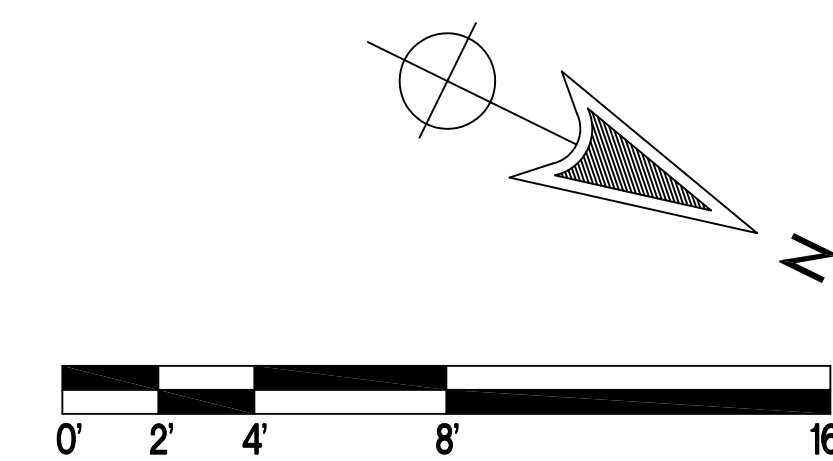

OLIVER RESIDENCE
10 NORTHWEST COVE ROAD
MONTEREY, MA 01245
For Review ONLY

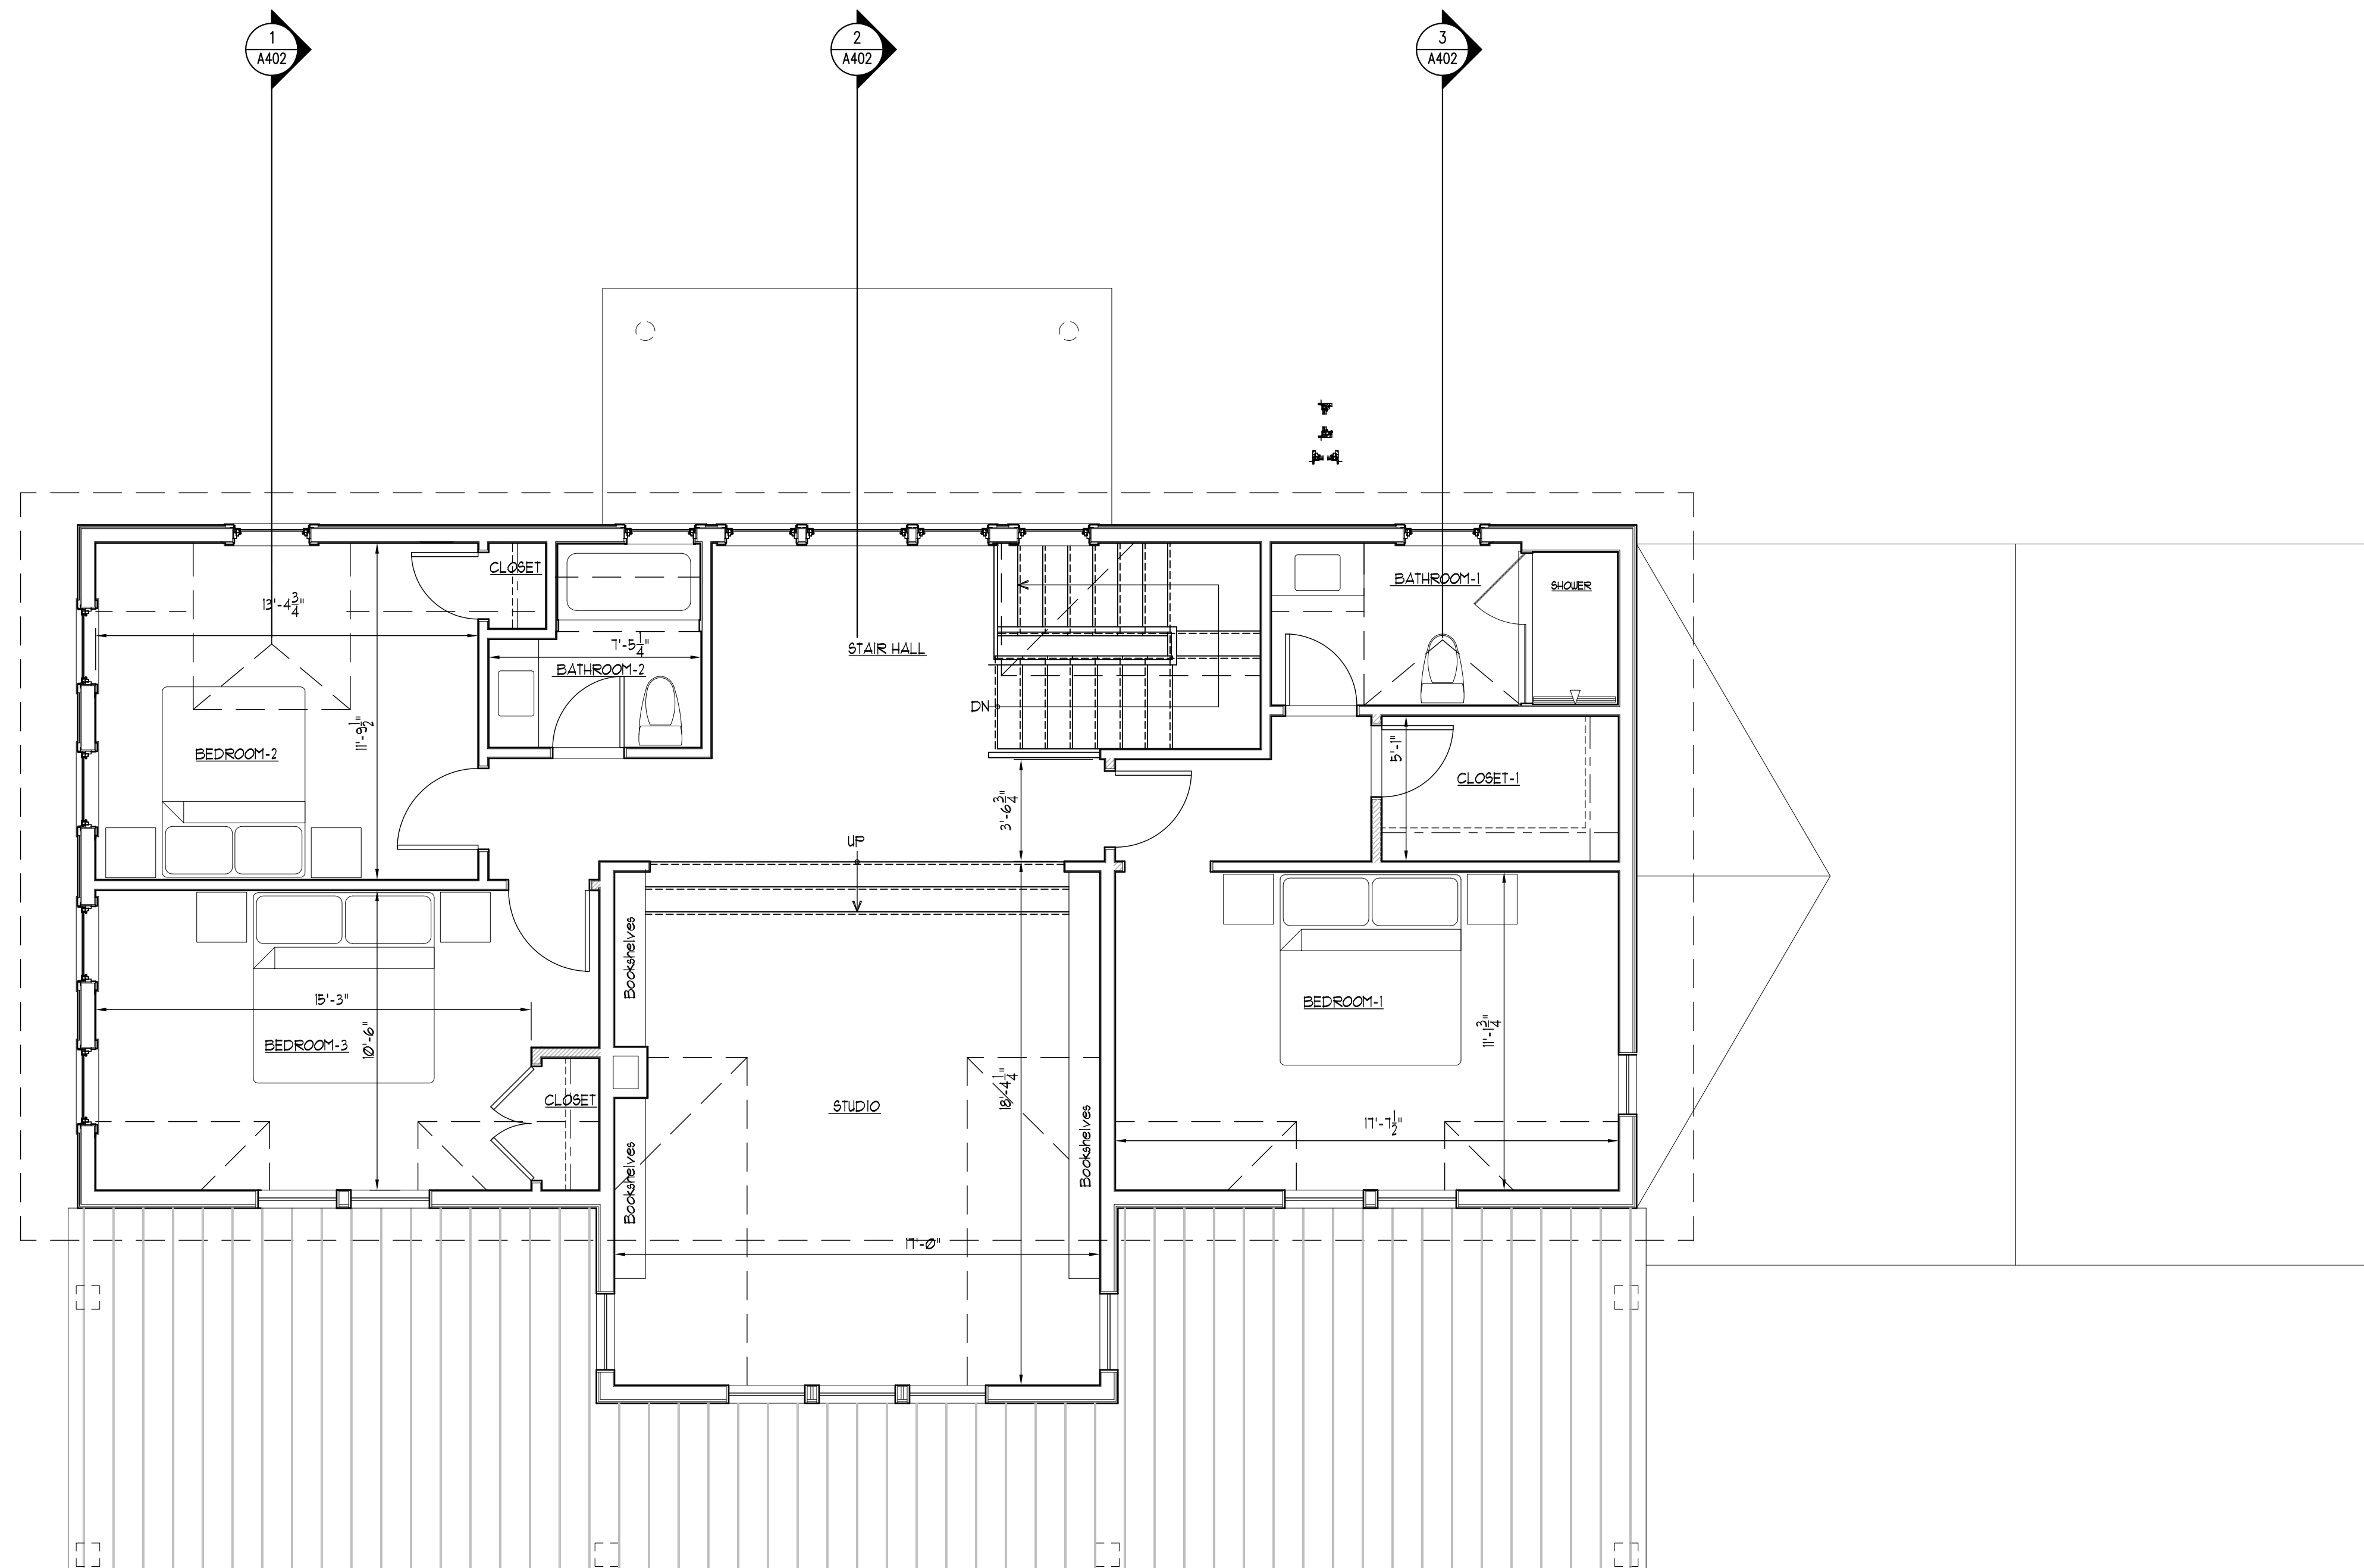

1 SECOND FLOOR PLAN 1/4" = 1'-0"

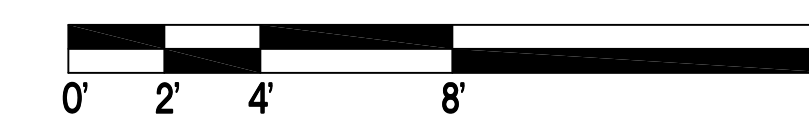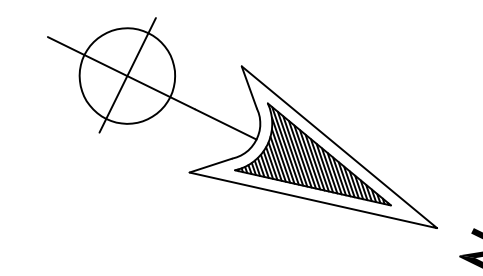


Rev. No.	Date	Description
01.18.2022		ISSUED FOR DESIGN REVIEW

Drawing Title:
PROPOSED FIRST FLOOR PLAN

Seal & Signature: _____
Date: _____
Drawn By: FR
Check By: PS

A-102

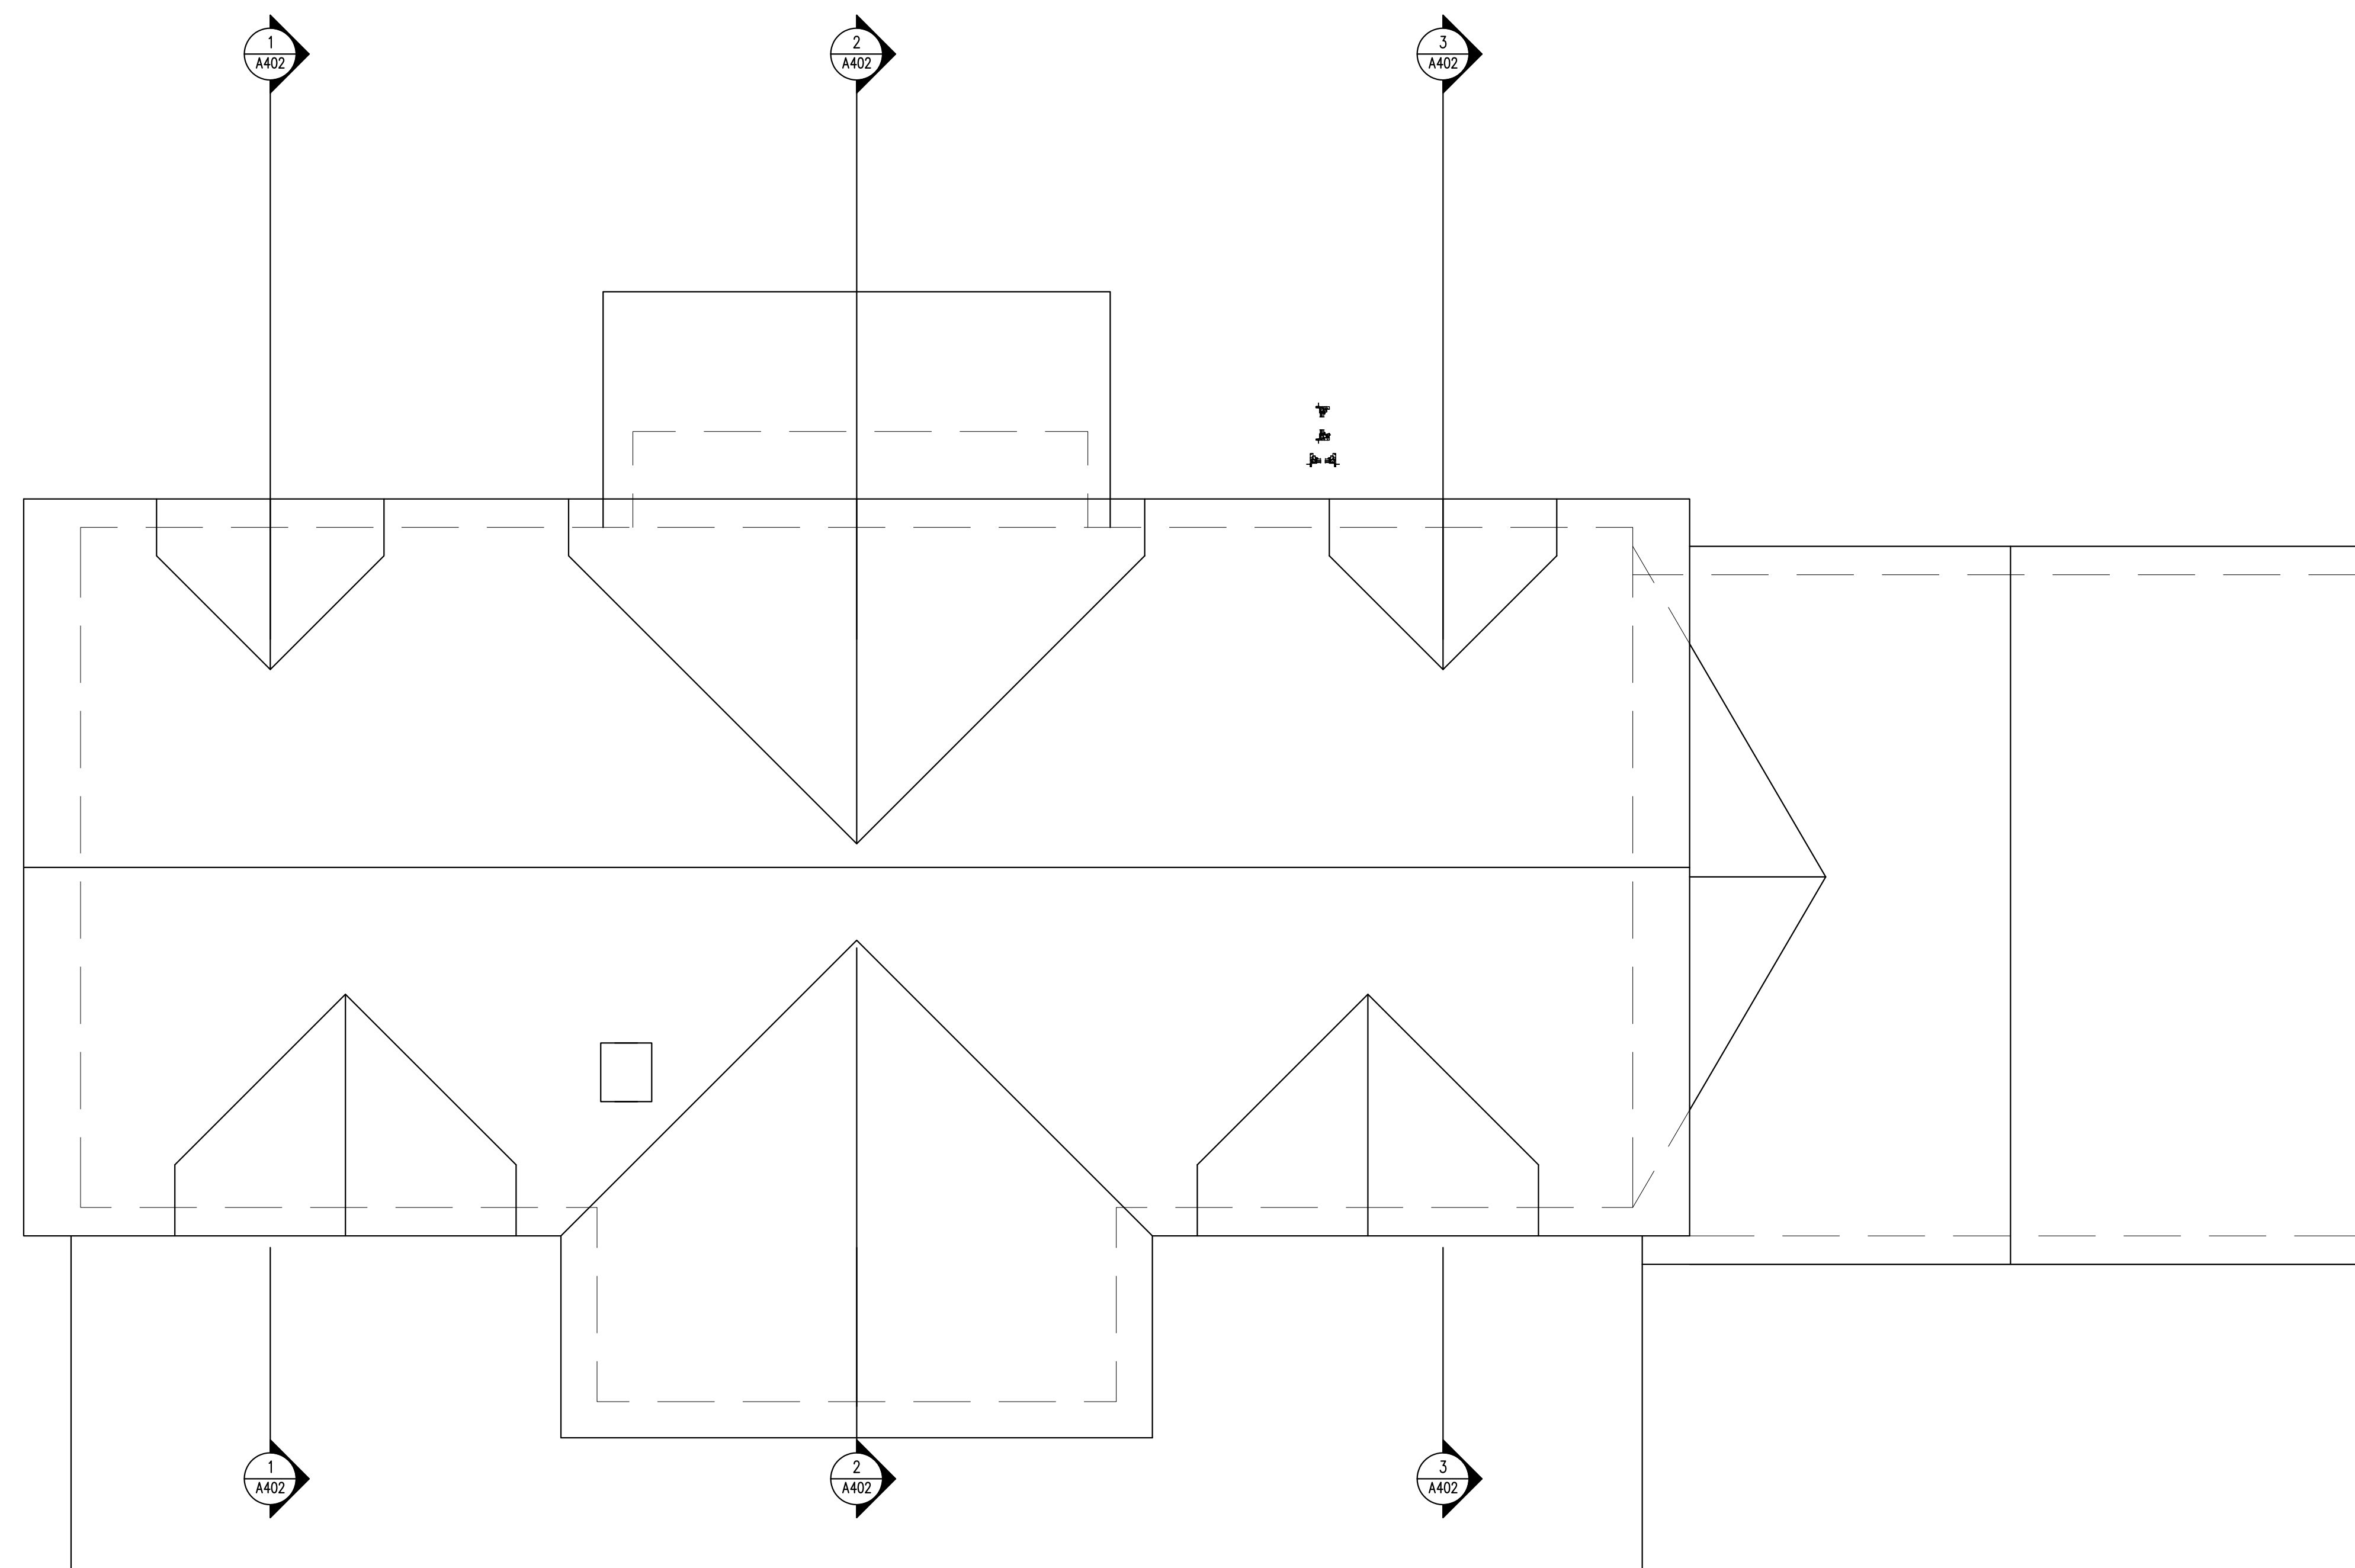


OLIVER RESIDENCE
10 NORTHWEST COVE ROAD
MONTEREY, MA 01245
For Review ONLY

Rev. No.	Date	Description
01.18.2022		ISSUED FOR DESIGN REVIEW

Drawing Title:
**PROPOSED
ROOF PLAN**


Seal & Signature:
Date: _____
Drawn By: FR
Check By: PS

1 ROOF PLAN 1/4" = 1'-0"

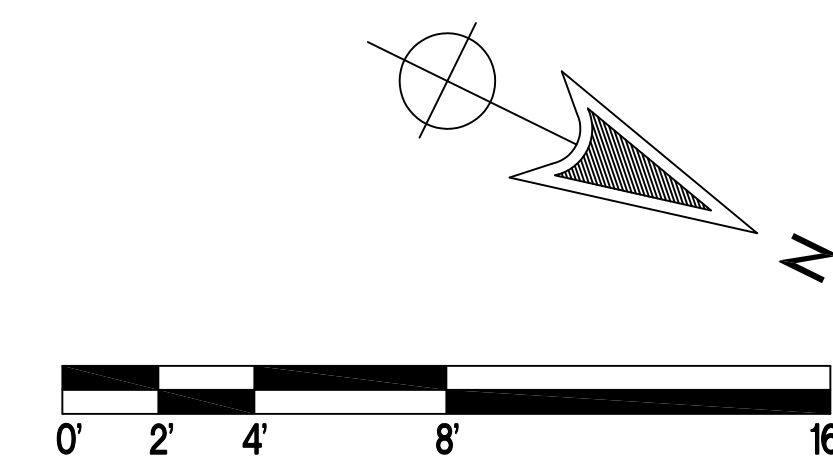




1 WEST ELEVATION
1/4" = 1'-0"

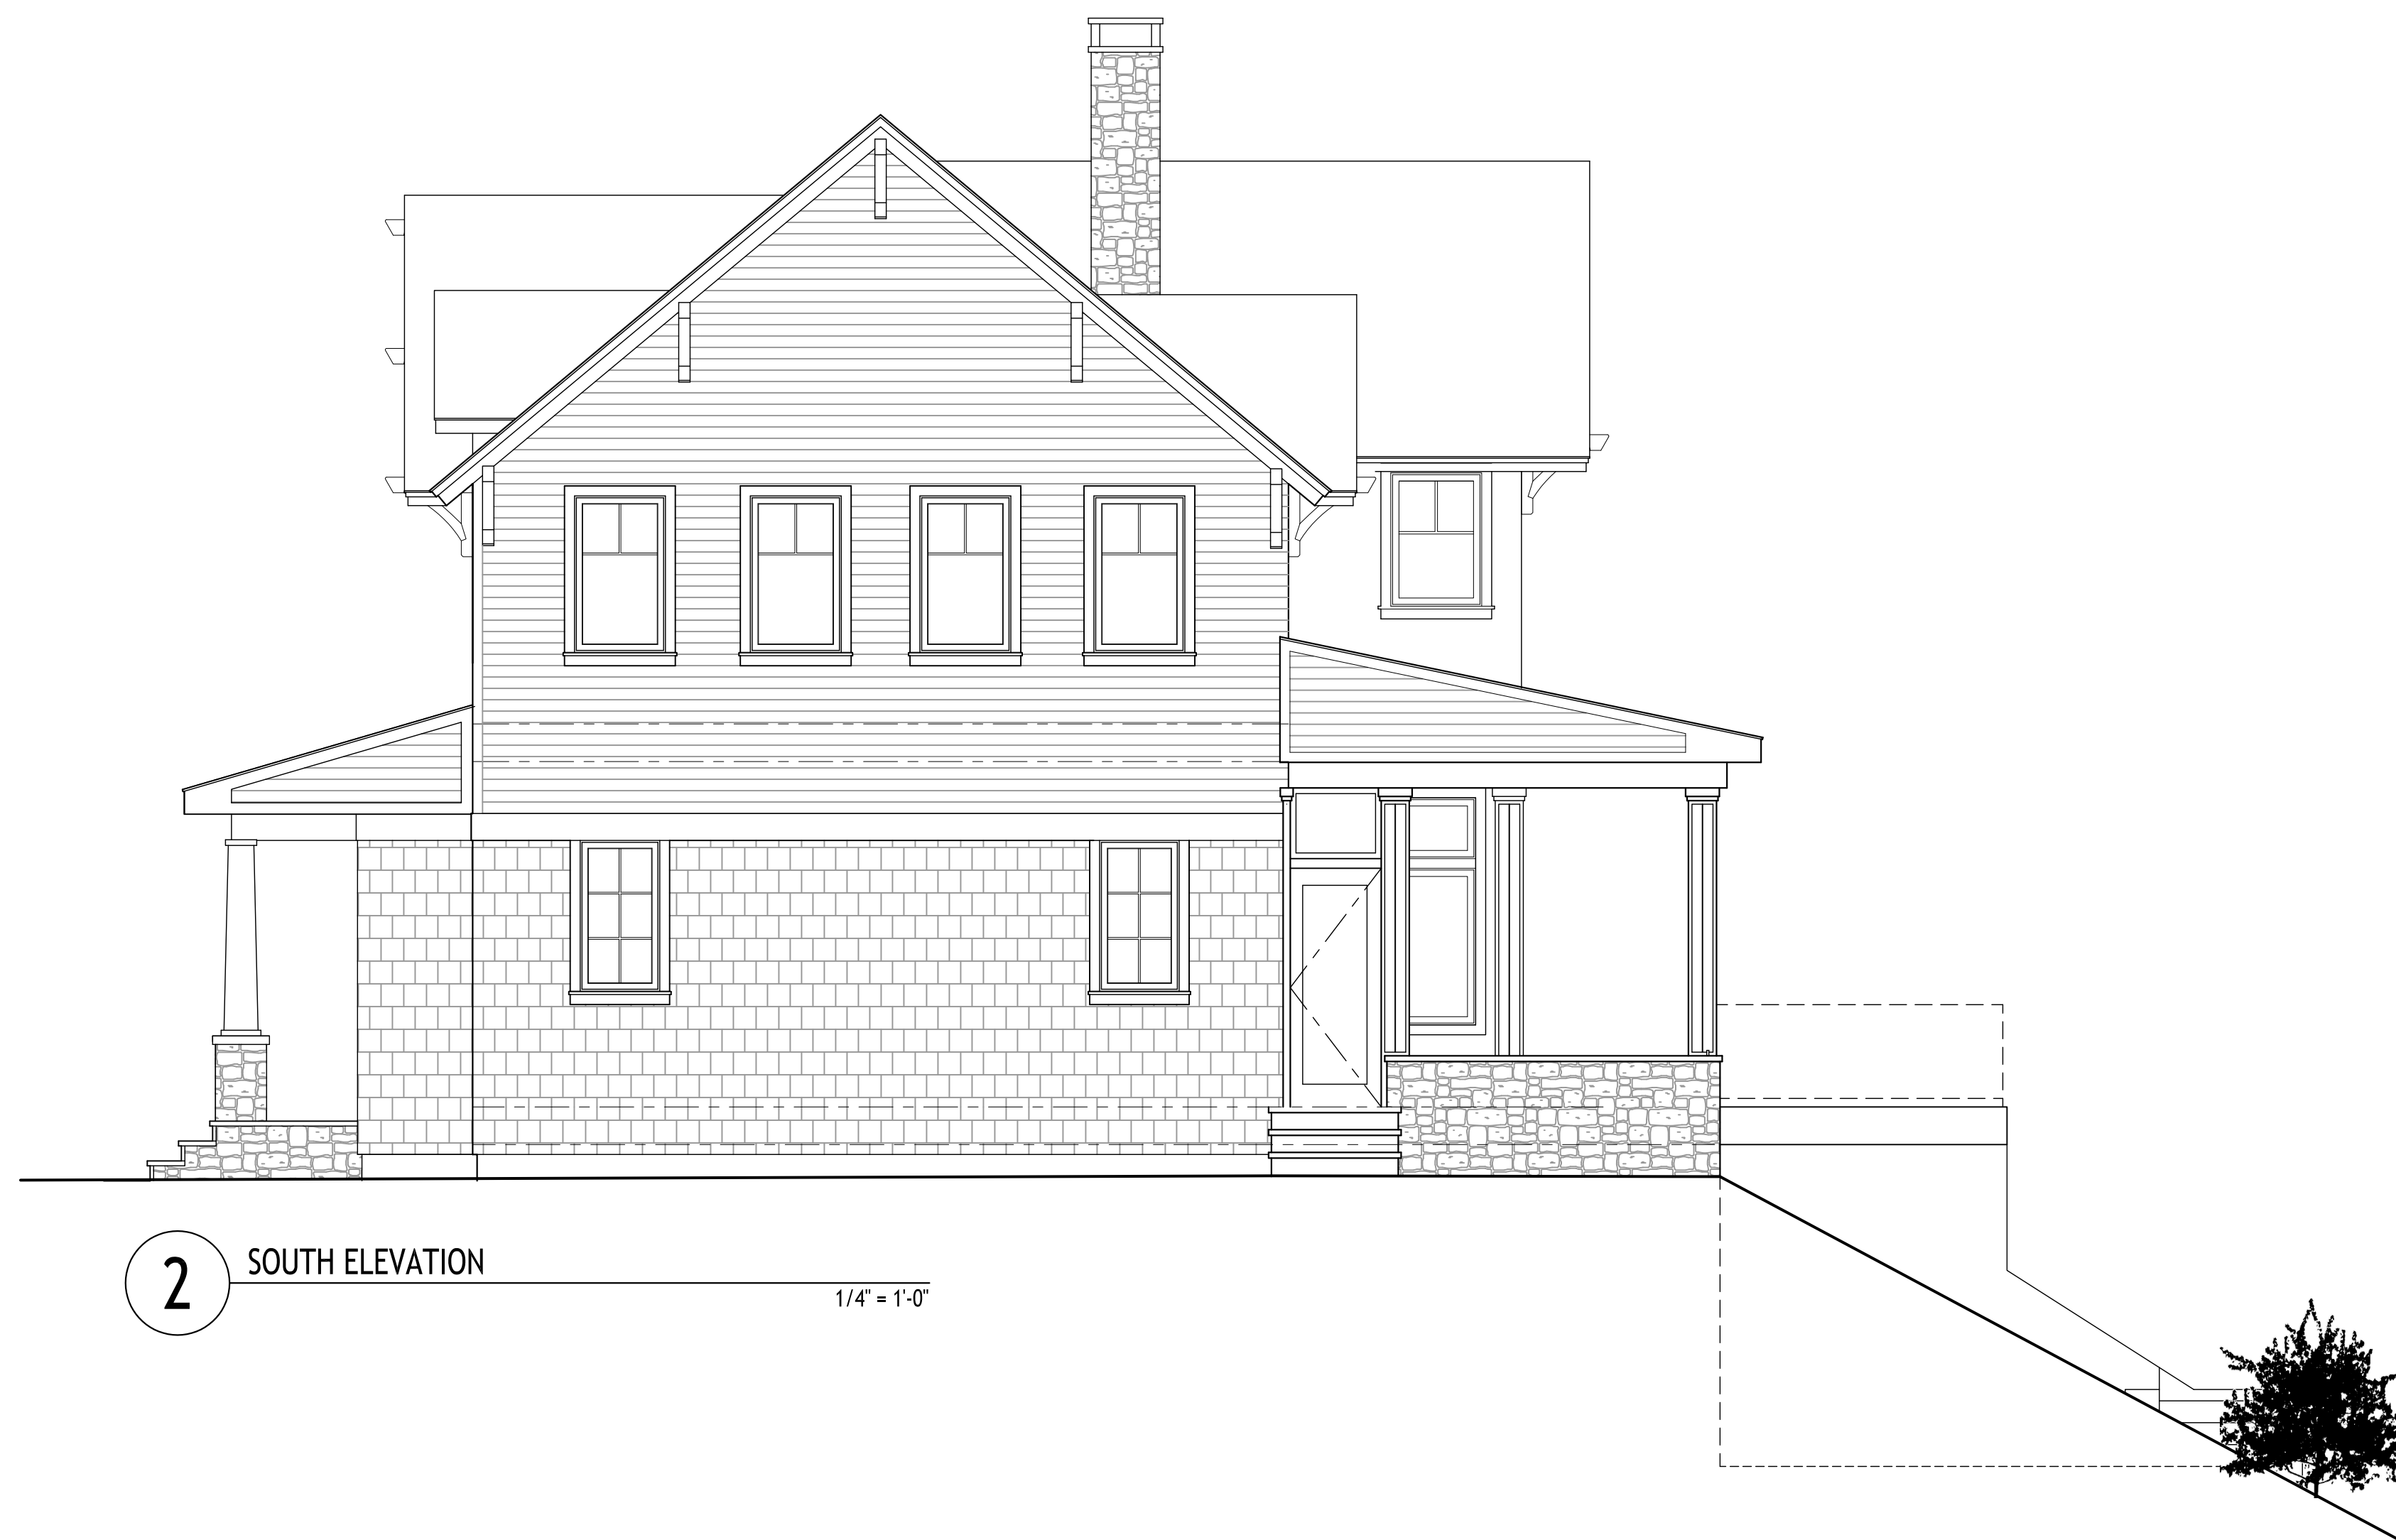

2 SOUTH ELEVATION
1/4" = 1'-0"

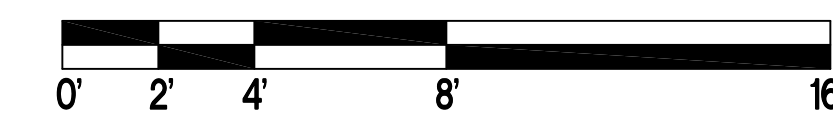

OLIVER RESIDENCE

10 NORTHWEST COVE ROAD
MONTEREY, MA 01245

For Review ONLY

Rev. No.	Date	Description
01.18.2022		ISSUED FOR DESIGN REVIEW


Drawing Title:
PROPOSED WEST & SOUTH ELEVATIONS

Seal & Signature: _____
Date: _____
Drawn By: FR
Check By: PS
A-400




1 EAST ELEVATION

1/4" = 1'-0"

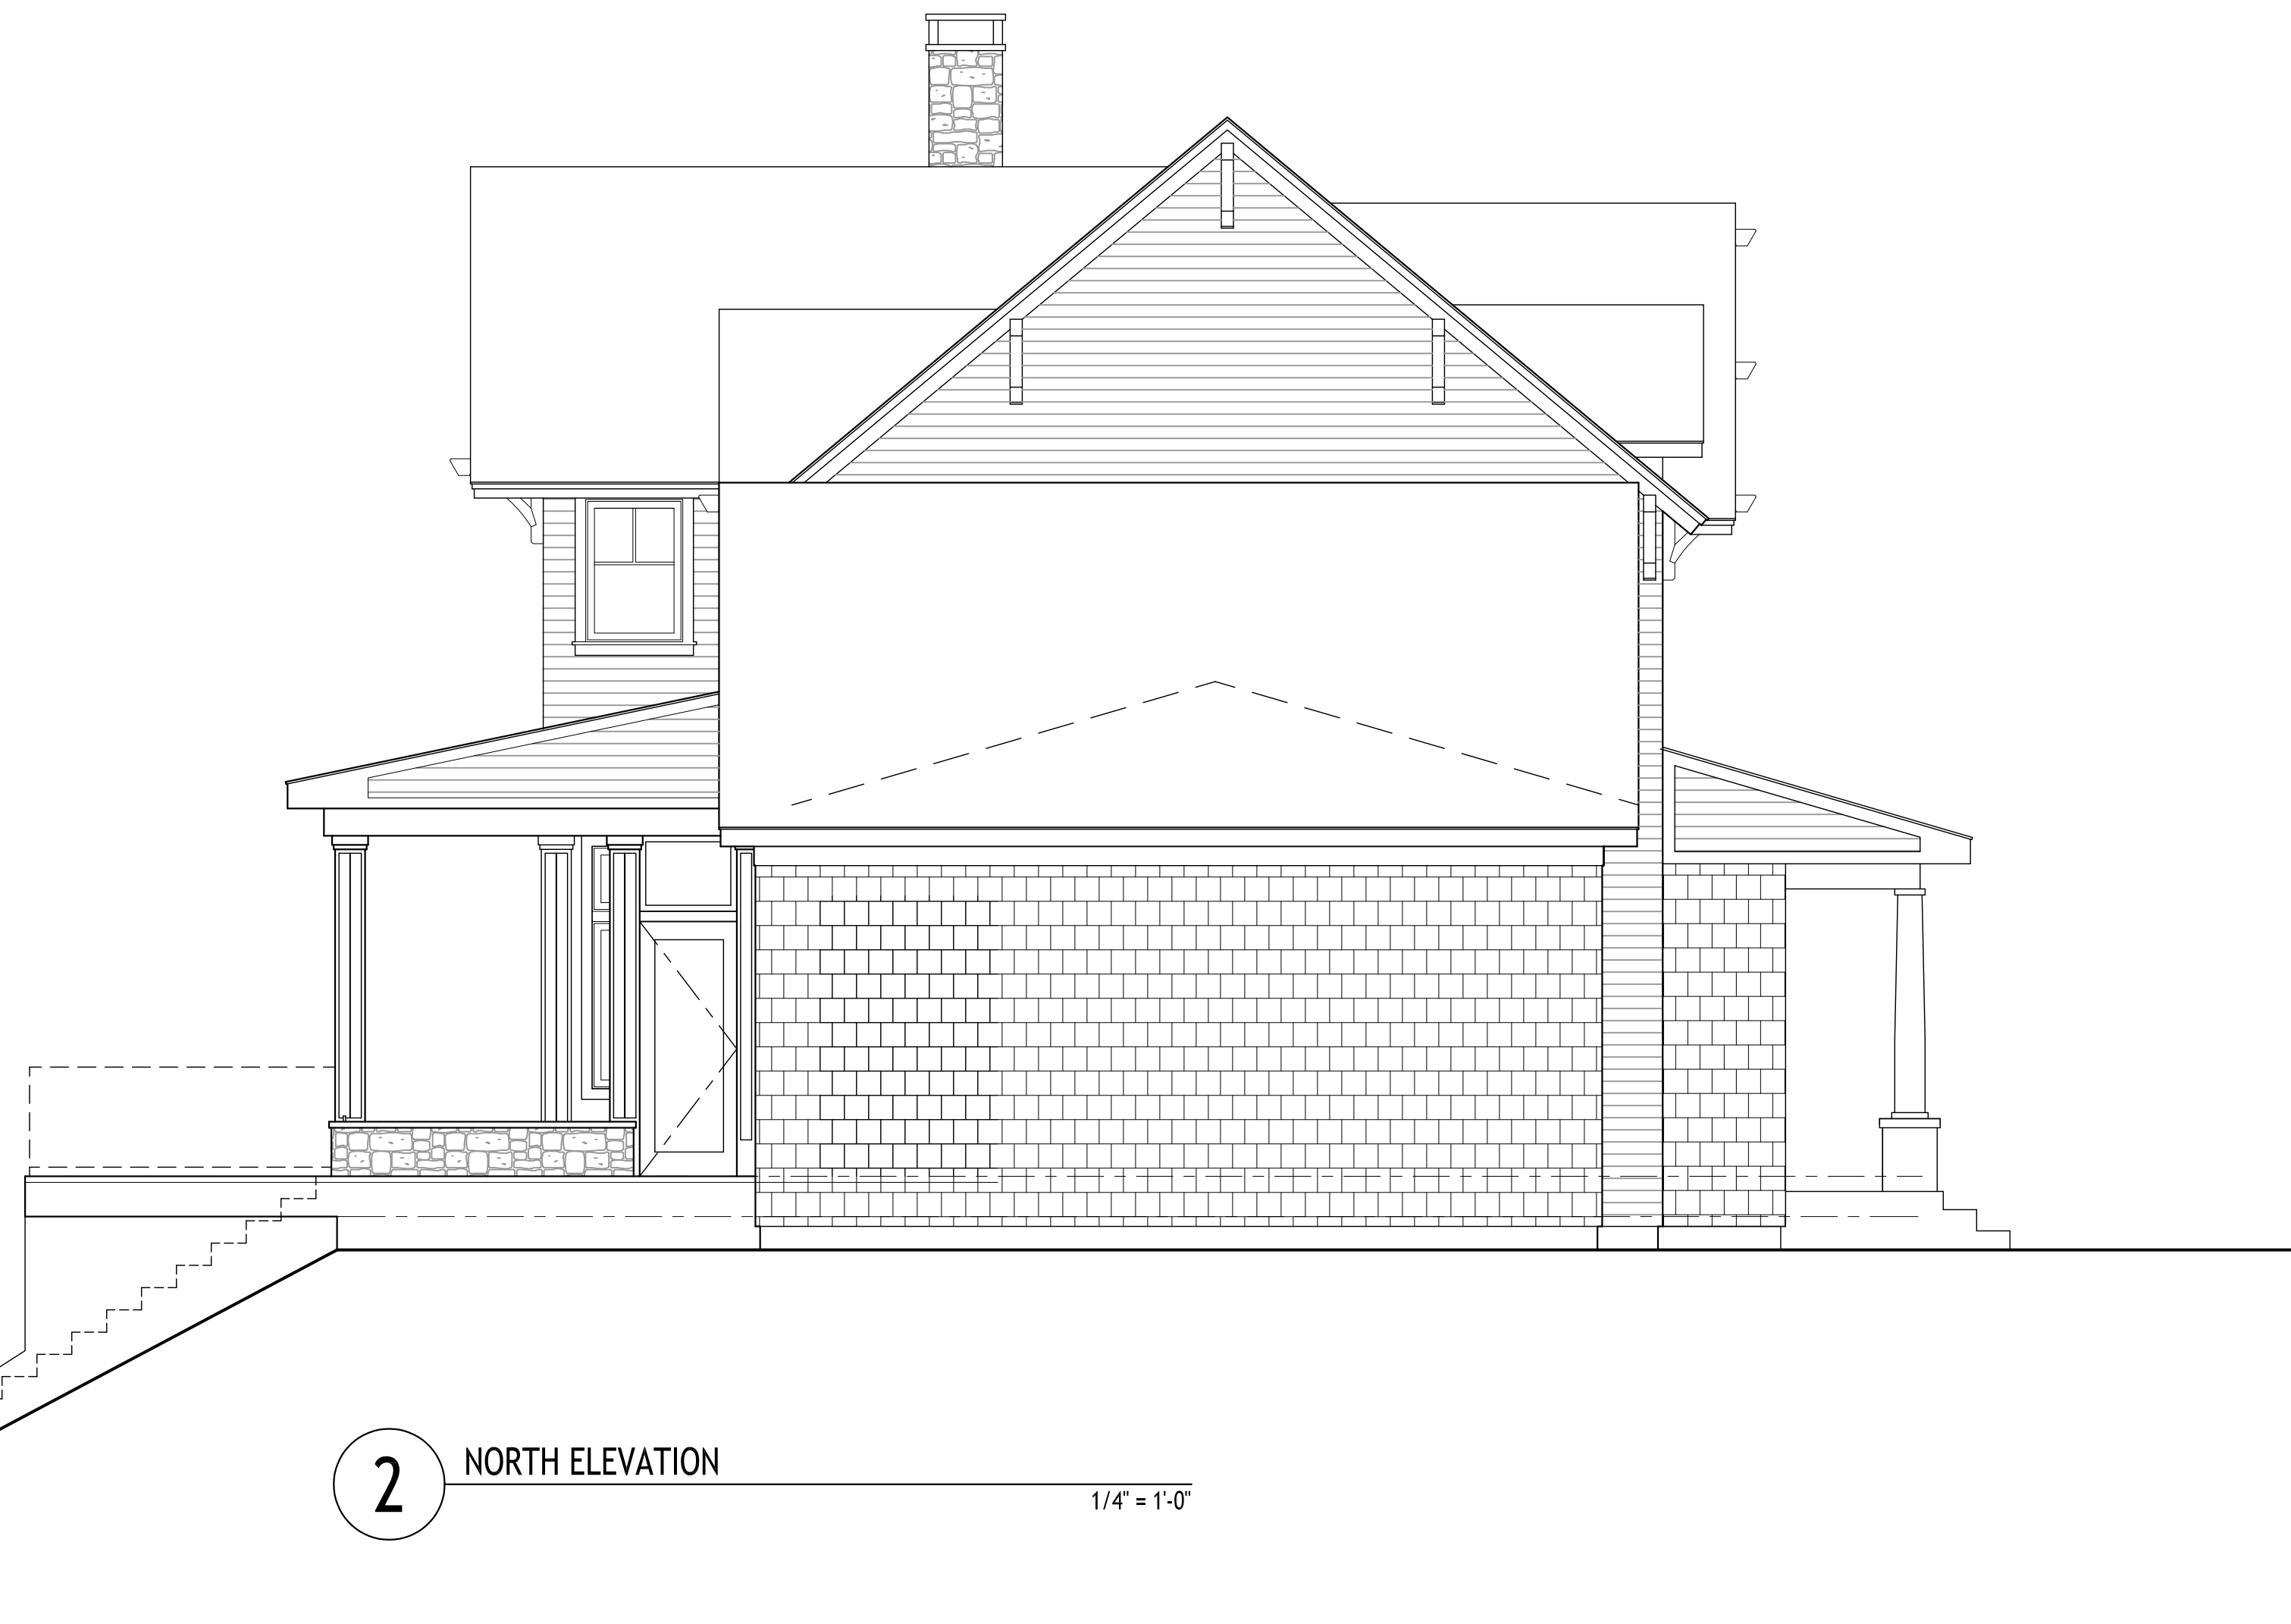

2 NORTH ELEVATION

1/4" = 1'-0"

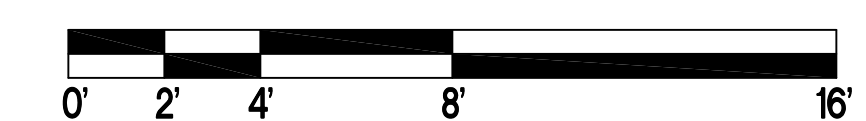

OLIVER RESIDENCE

10 NORTHWEST COVE ROAD
MONTEREY, MA 01245

For Review ONLY


Rev. No.	Date	Description
01.18.2022		ISSUED FOR DESIGN REVIEW

Drawing Title:
PROPOSED EAST & NORTH ELEVATIONS


Seal & Signature: _____
Date: _____
Drawn By: FR
Check By: PS
A-401




1 BUILDING SECTION "A" 1/4" = 1'-0"

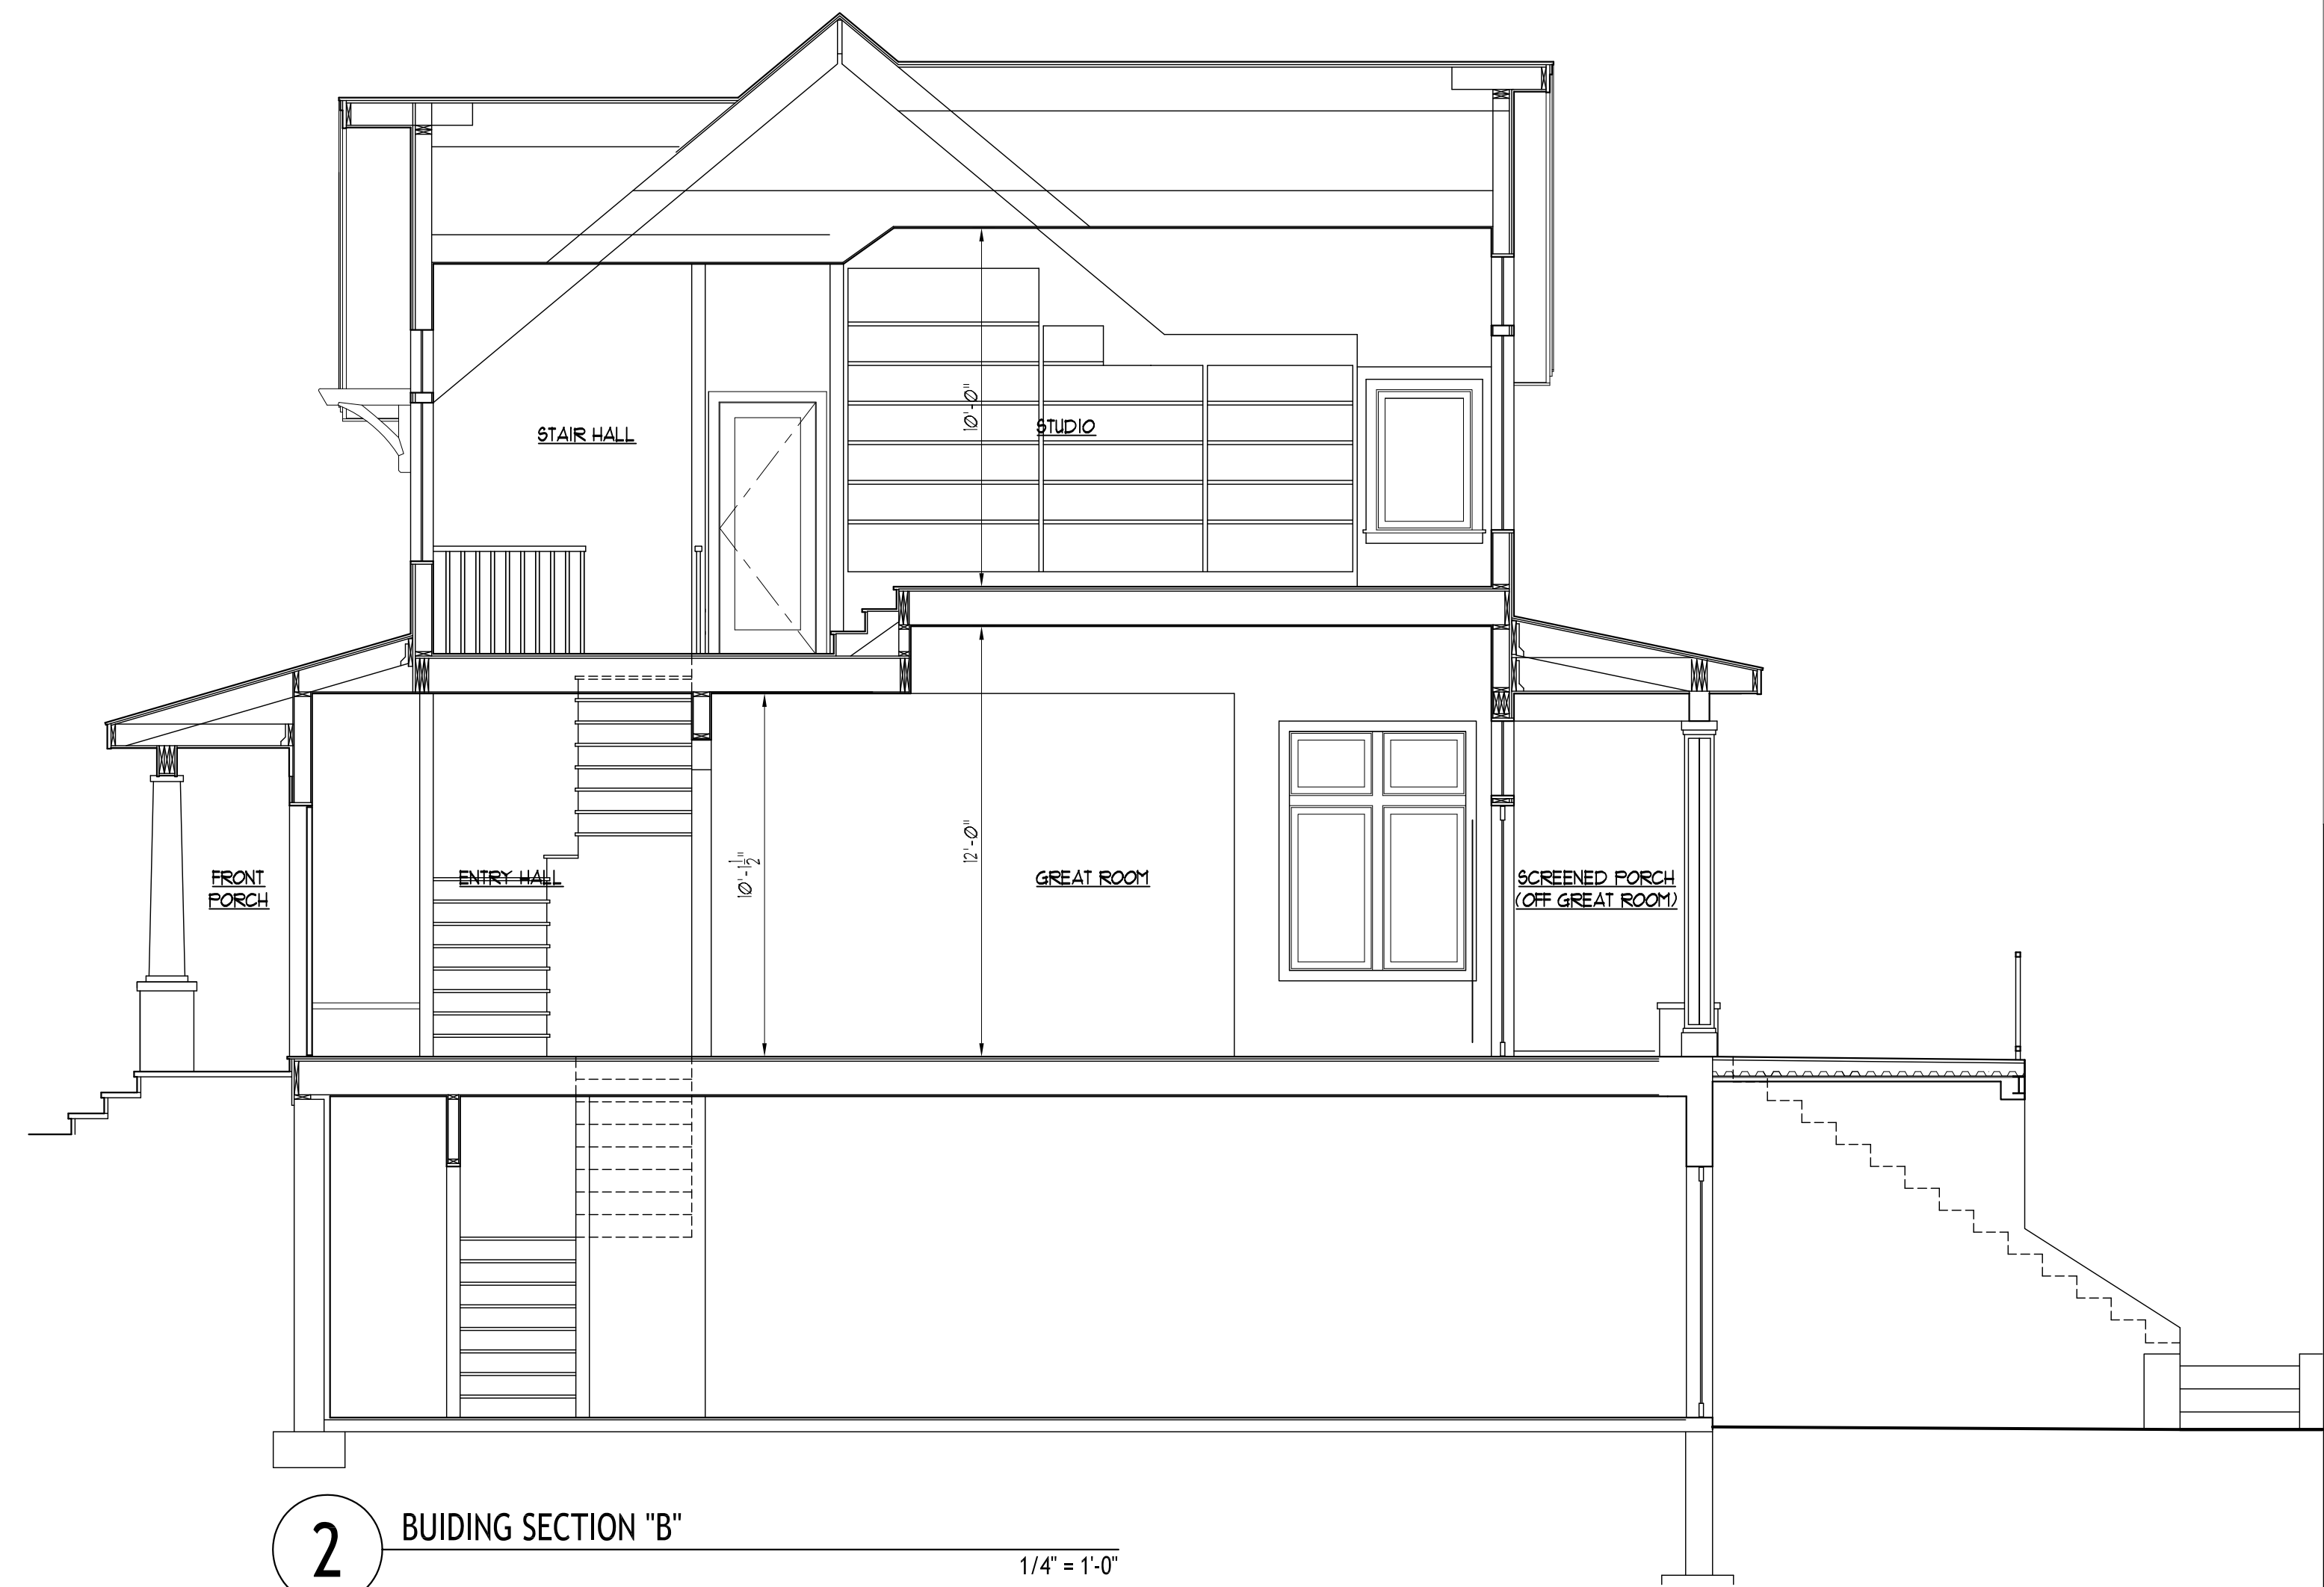

2 BUILDING SECTION "B" 1/4" = 1'-0"

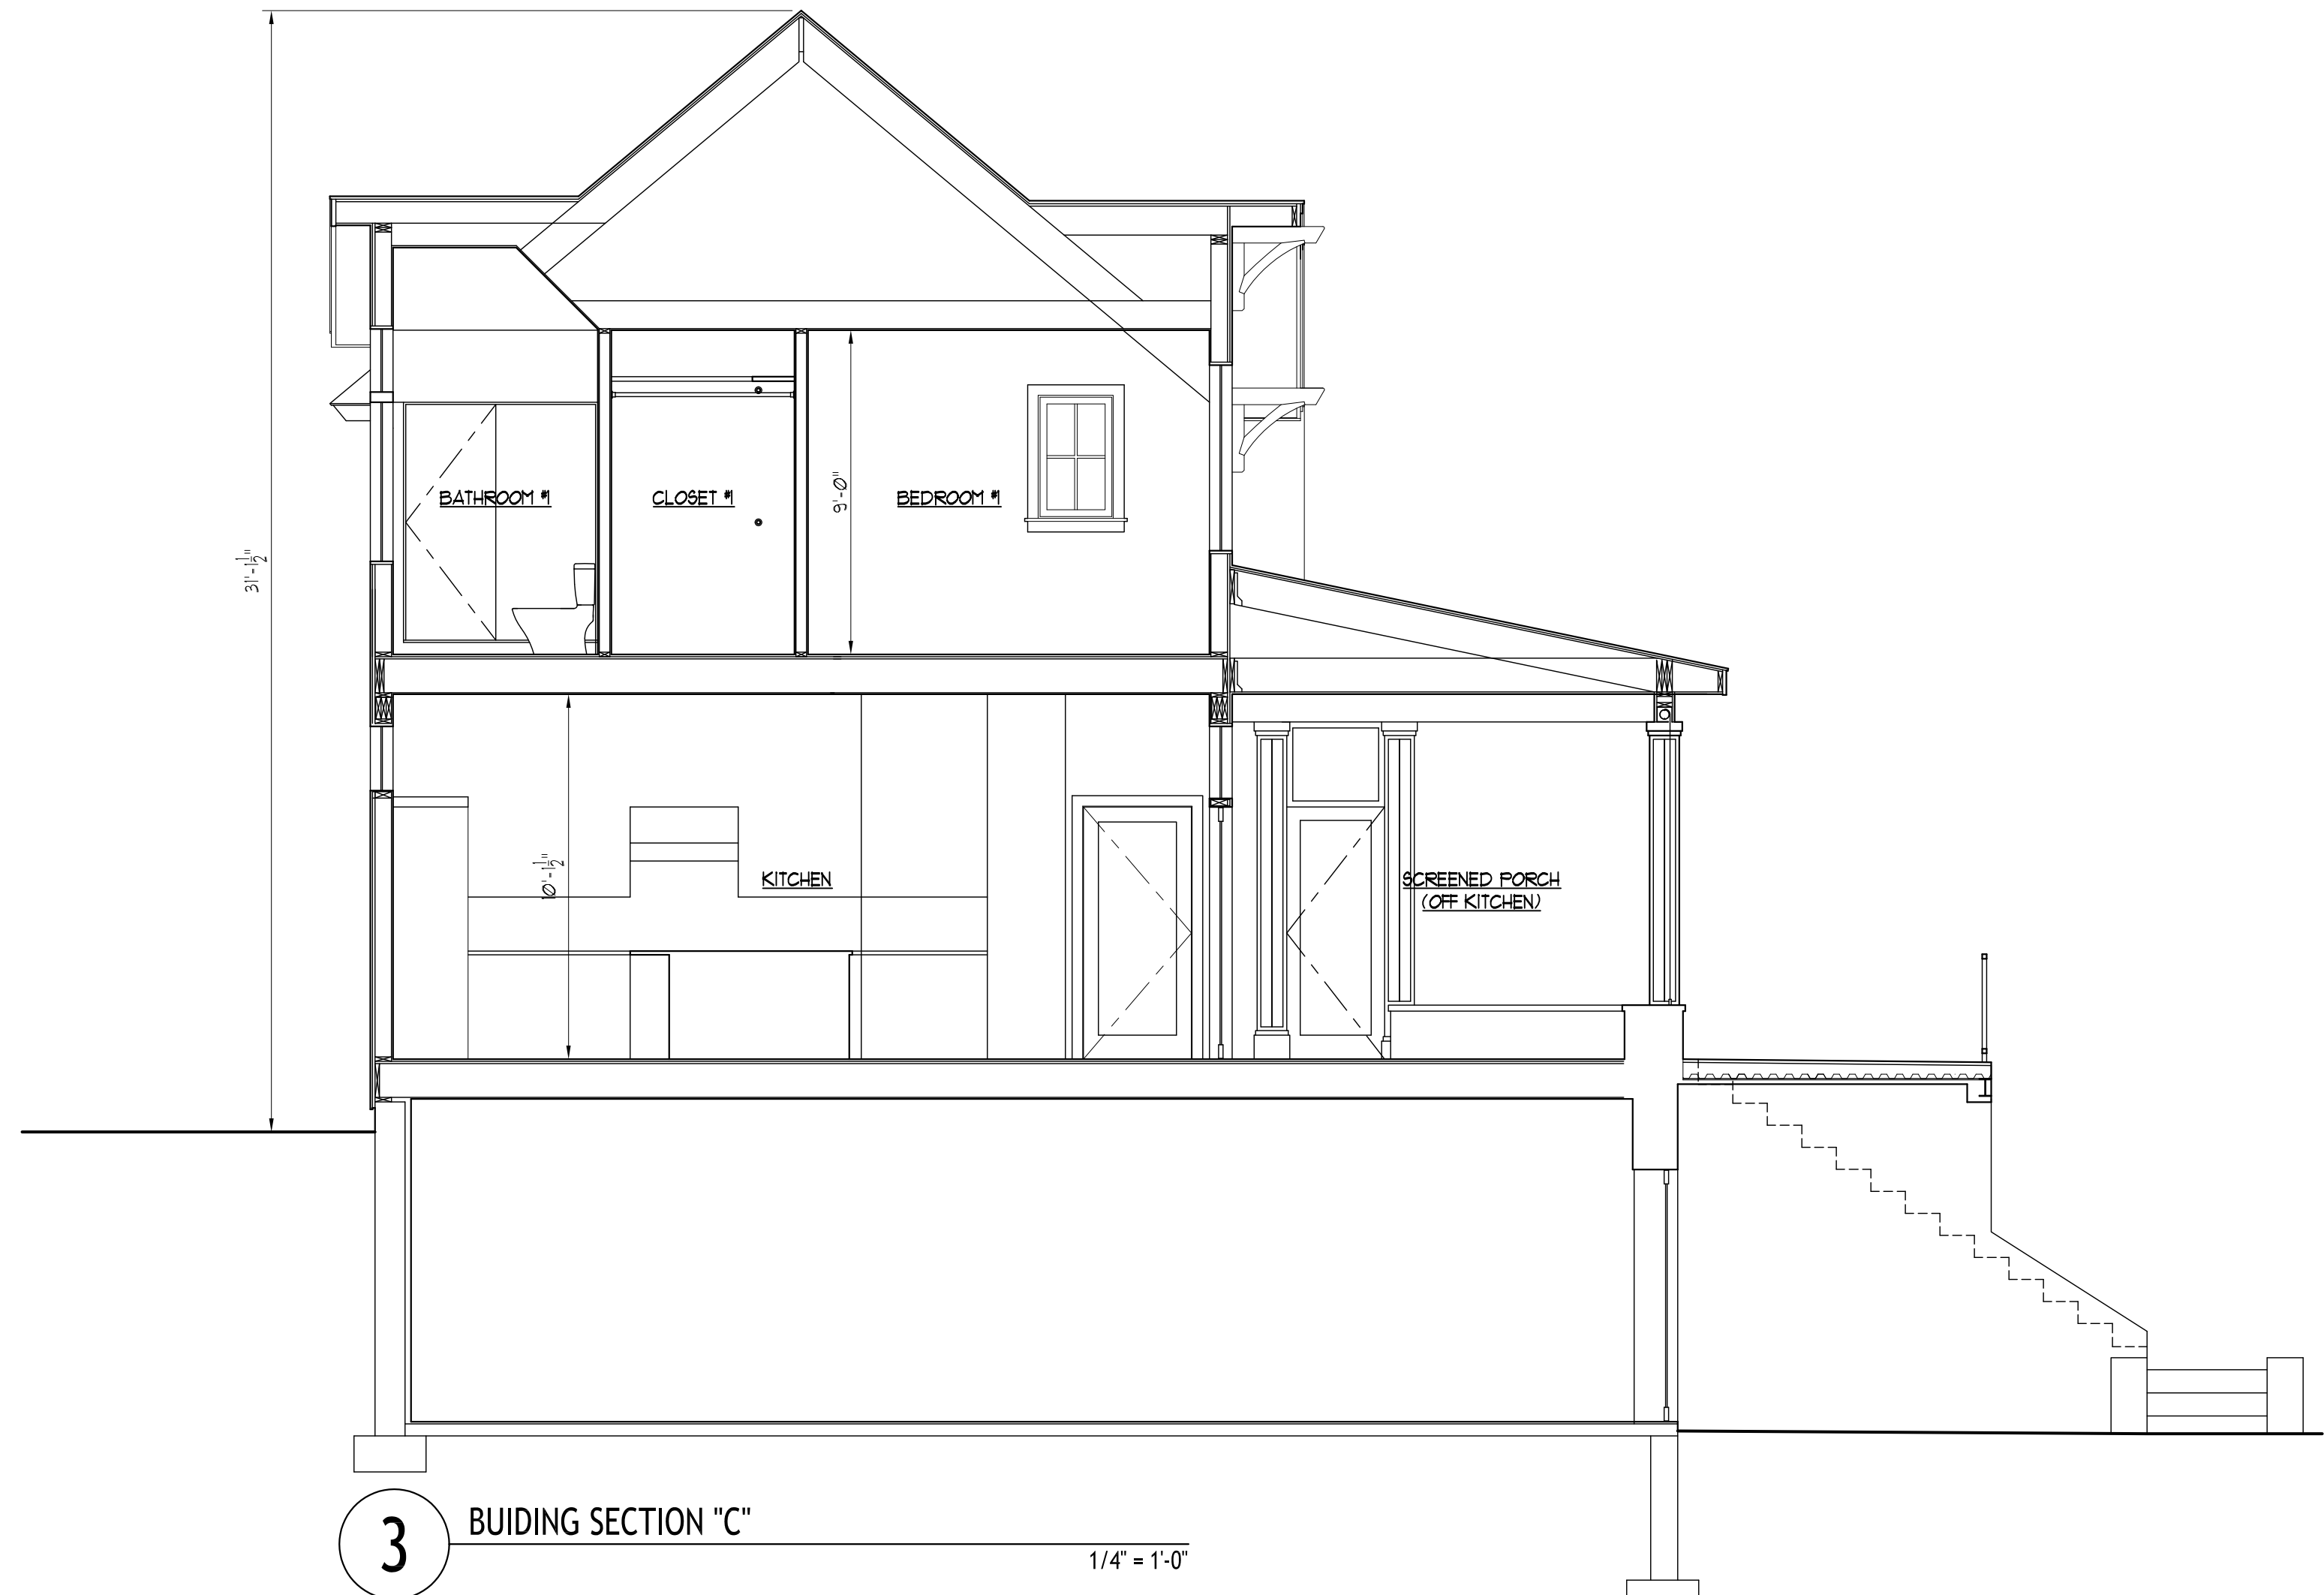

3 BUILDING SECTION "C" 1/4" = 1'-0"

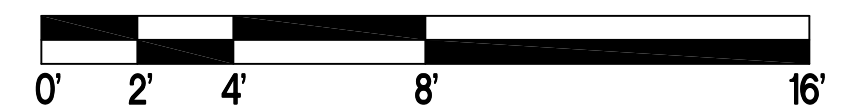

OLIVER RESIDENCE

10 NORTHWEST COVE ROAD
MONTEREY, MA 01245

For Review ONLY

Rev. No.	Date	Description
01.18.2022		ISSUED FOR DESIGN REVIEW

Drawing Title:
**PROPOSED
BUILDING SECTIONS**

Seal & Signature:

Date: _____
Drawn By: FR
Check By: PS

A-402