


Gelbard Residence Renovation/Addition, Monterey, MA
 Schematic Design / East Elevation 08-18-21

stephen gerard diemann architect
 0'1' 5' 10' 15' 20' 25'

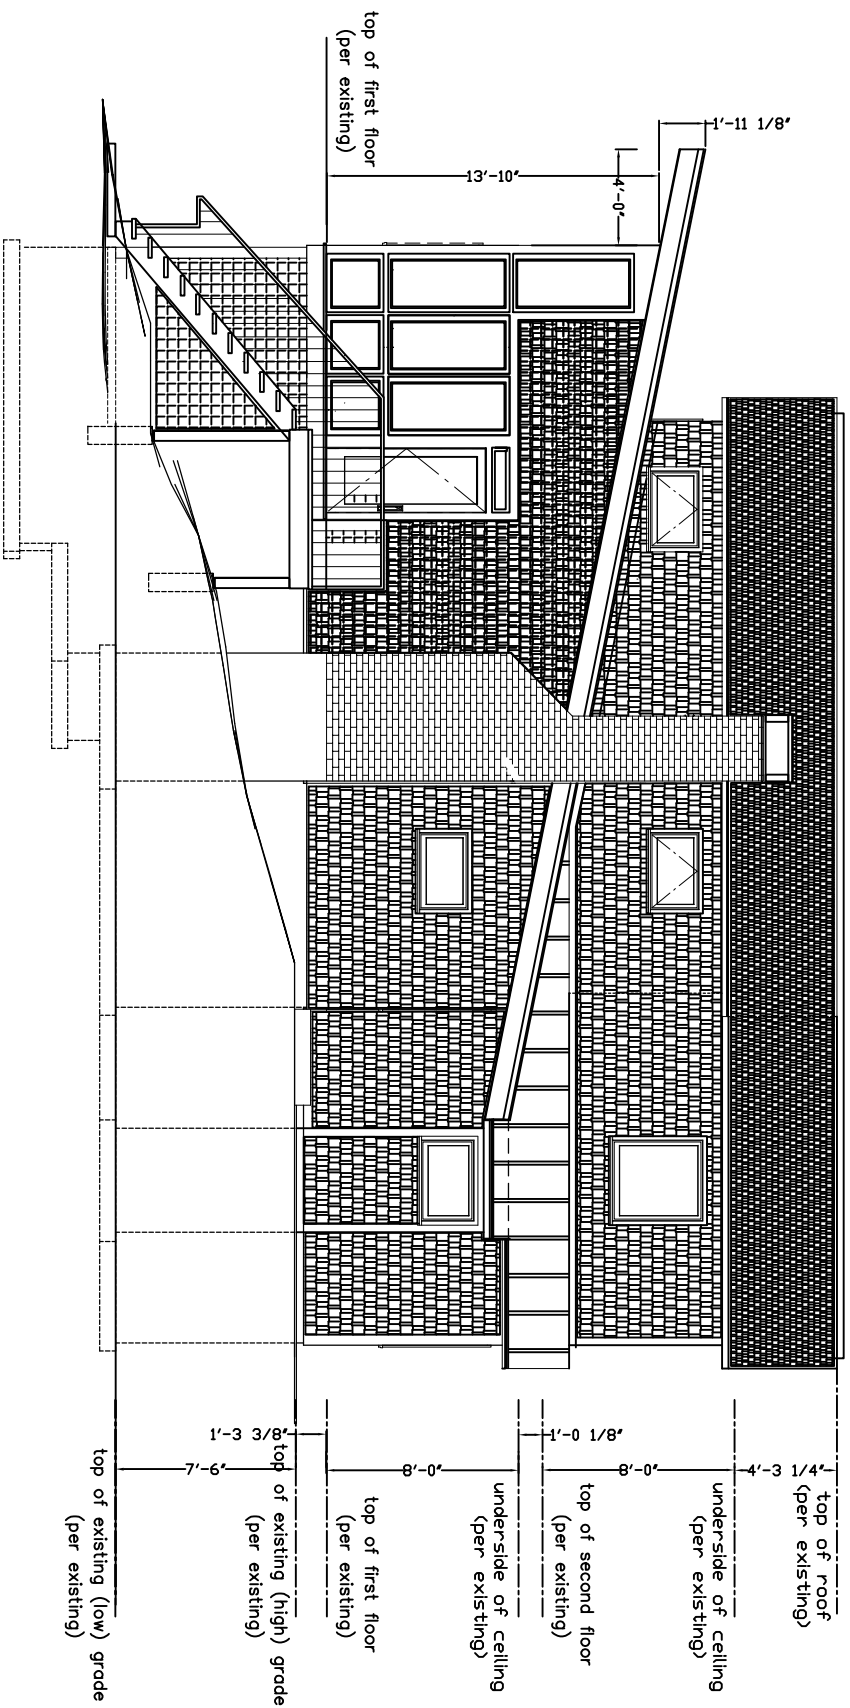

Vertical House Dimensions (applicable for all elevations)