



Gelbard Residence Renovation/Addition, Monterey, MA
Schematic Design / Foundation Plan 08-18-21

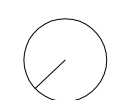

stephen gerard dietemann architect
0'1' 5' 10' 15' 20' 25'

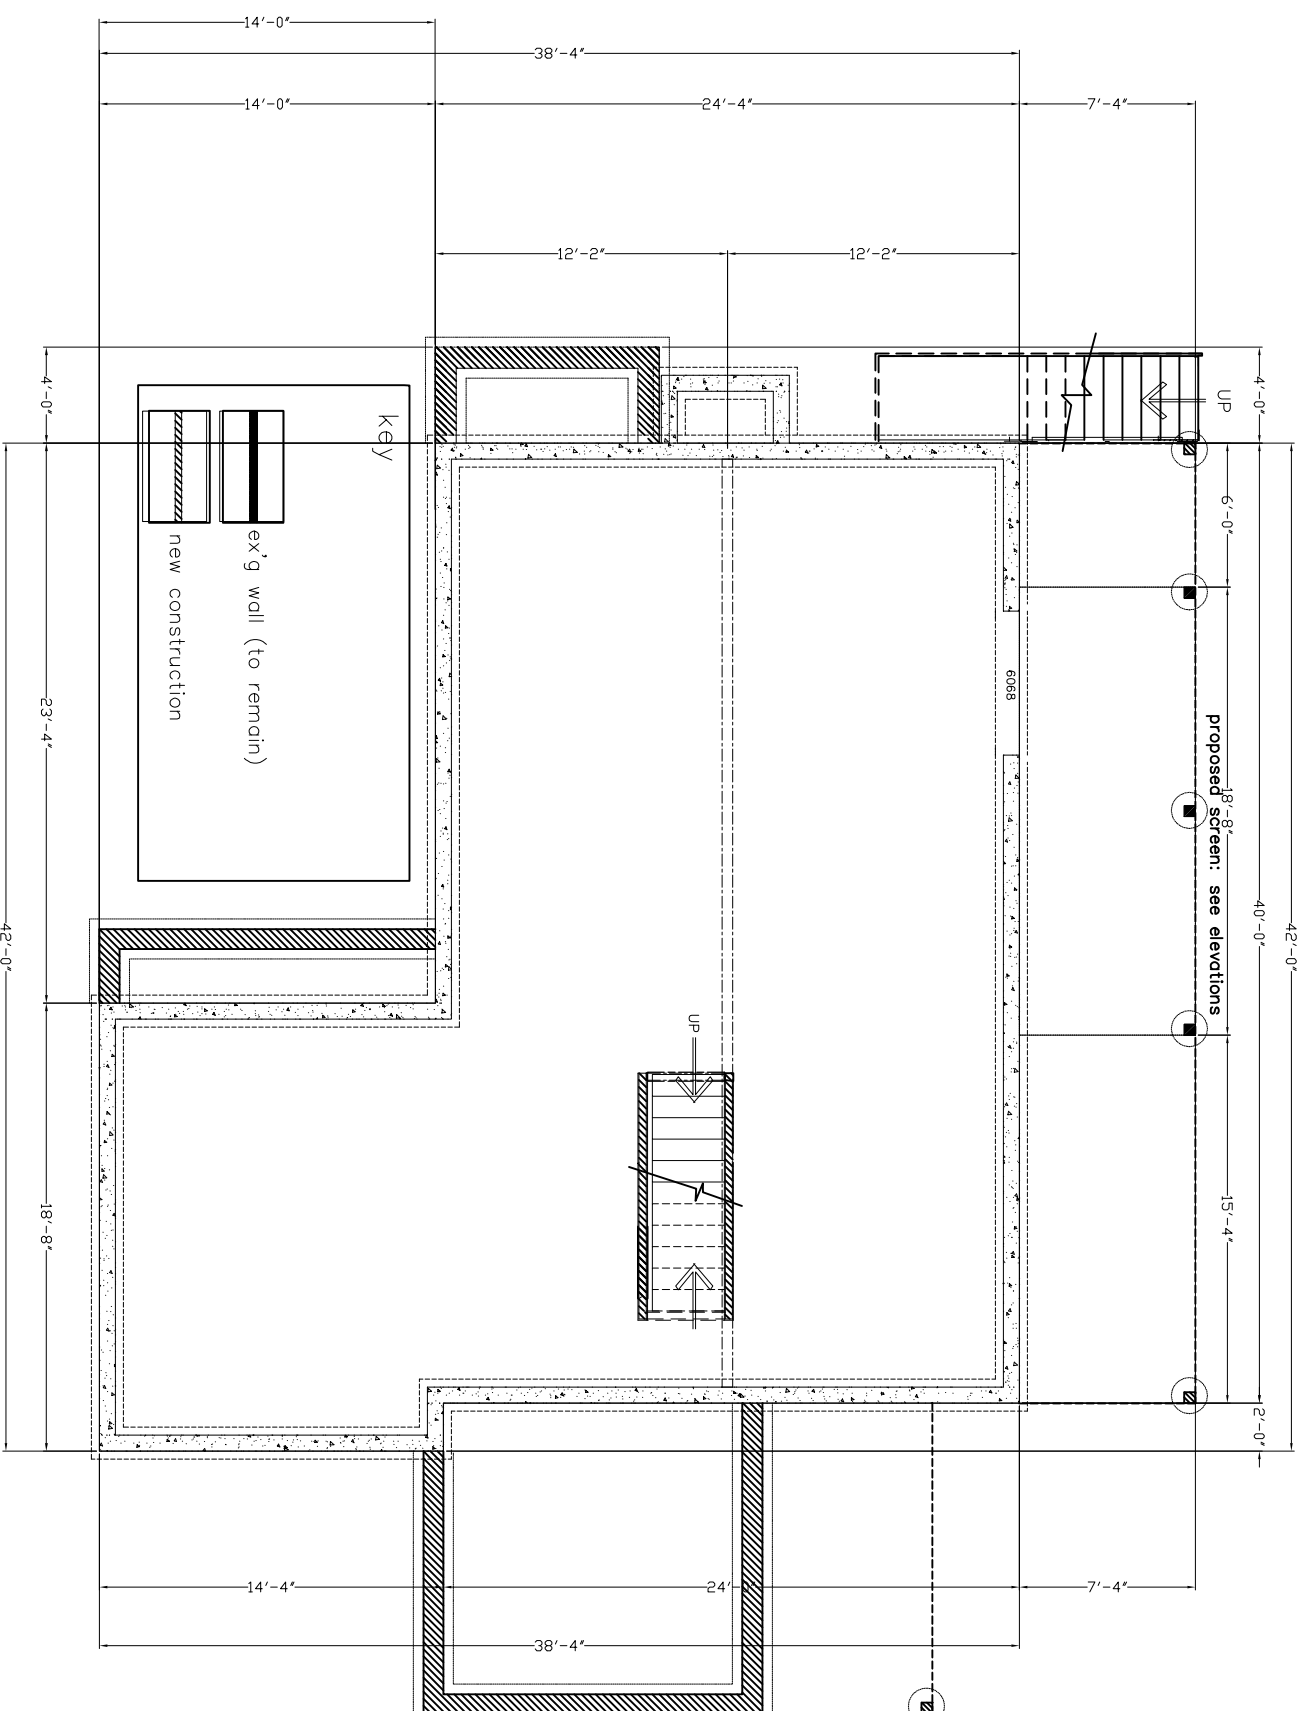

RED