



Gelbard Residence Renovation/Addition, Monterey, MA  
Schematic Design / North/Entry Elevation 08-18-21

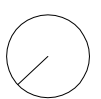

stephen gerard dietemann architect

0'1" 5' 10' 15' 20' 25'

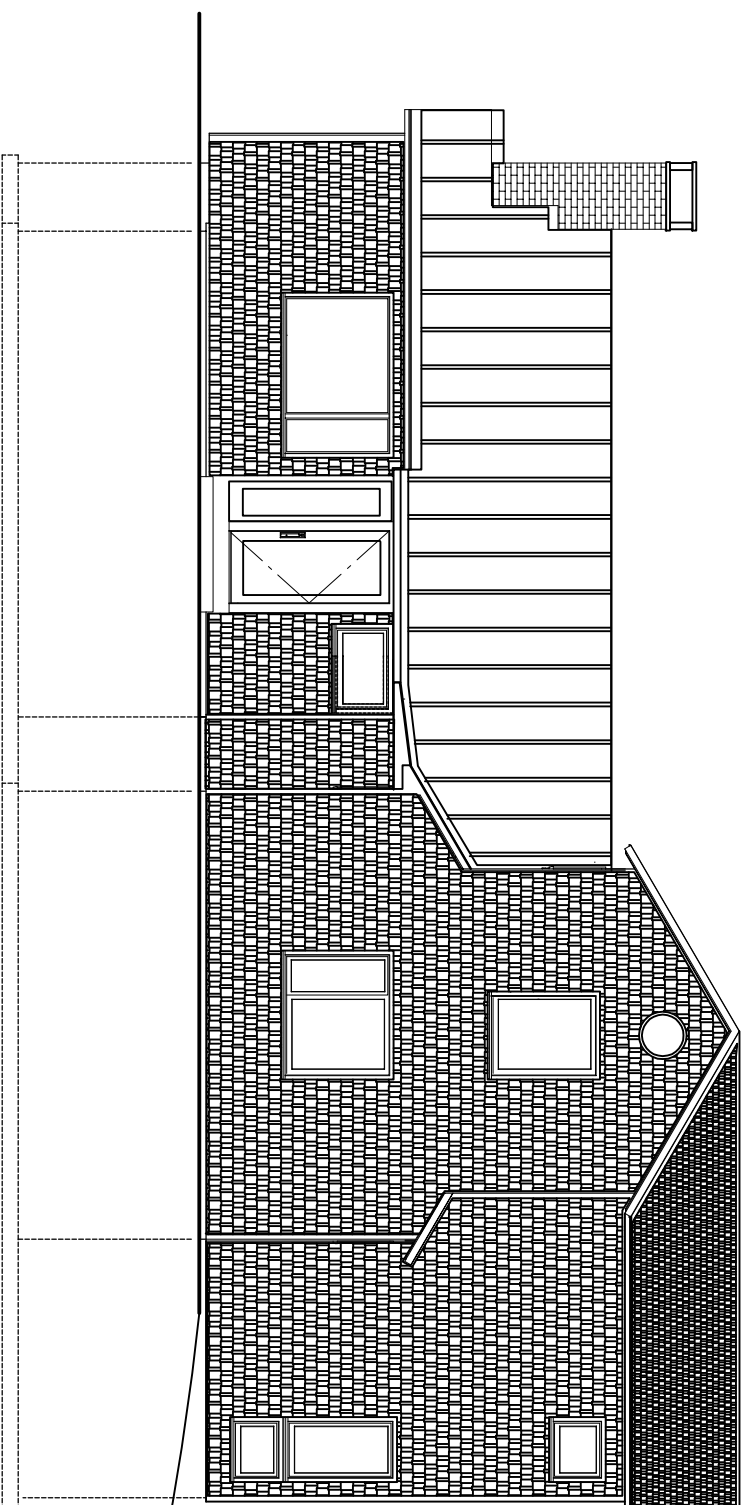

top of second floor

top of first floor