




DETAIL - LANDSCAPE STAIRS
 SCALE: N/A

PROPOSED EROSION CONTROL:
 PROPOSED 41" WIDE TIMBER LANDSCAPE STEPS WITH PEA STONE
 PROPOSED 41" WIDE WOODEN STAIRWAY ON NO TREE REMOVAL OR EXCAVATION REQUIRED


PROPOSED 41" WIDE FIELDSTONE PATH
 EXISTING FOOTPATH TO LAKE

PROPOSED EROSION CONTROL ALONG TOP OF BANK

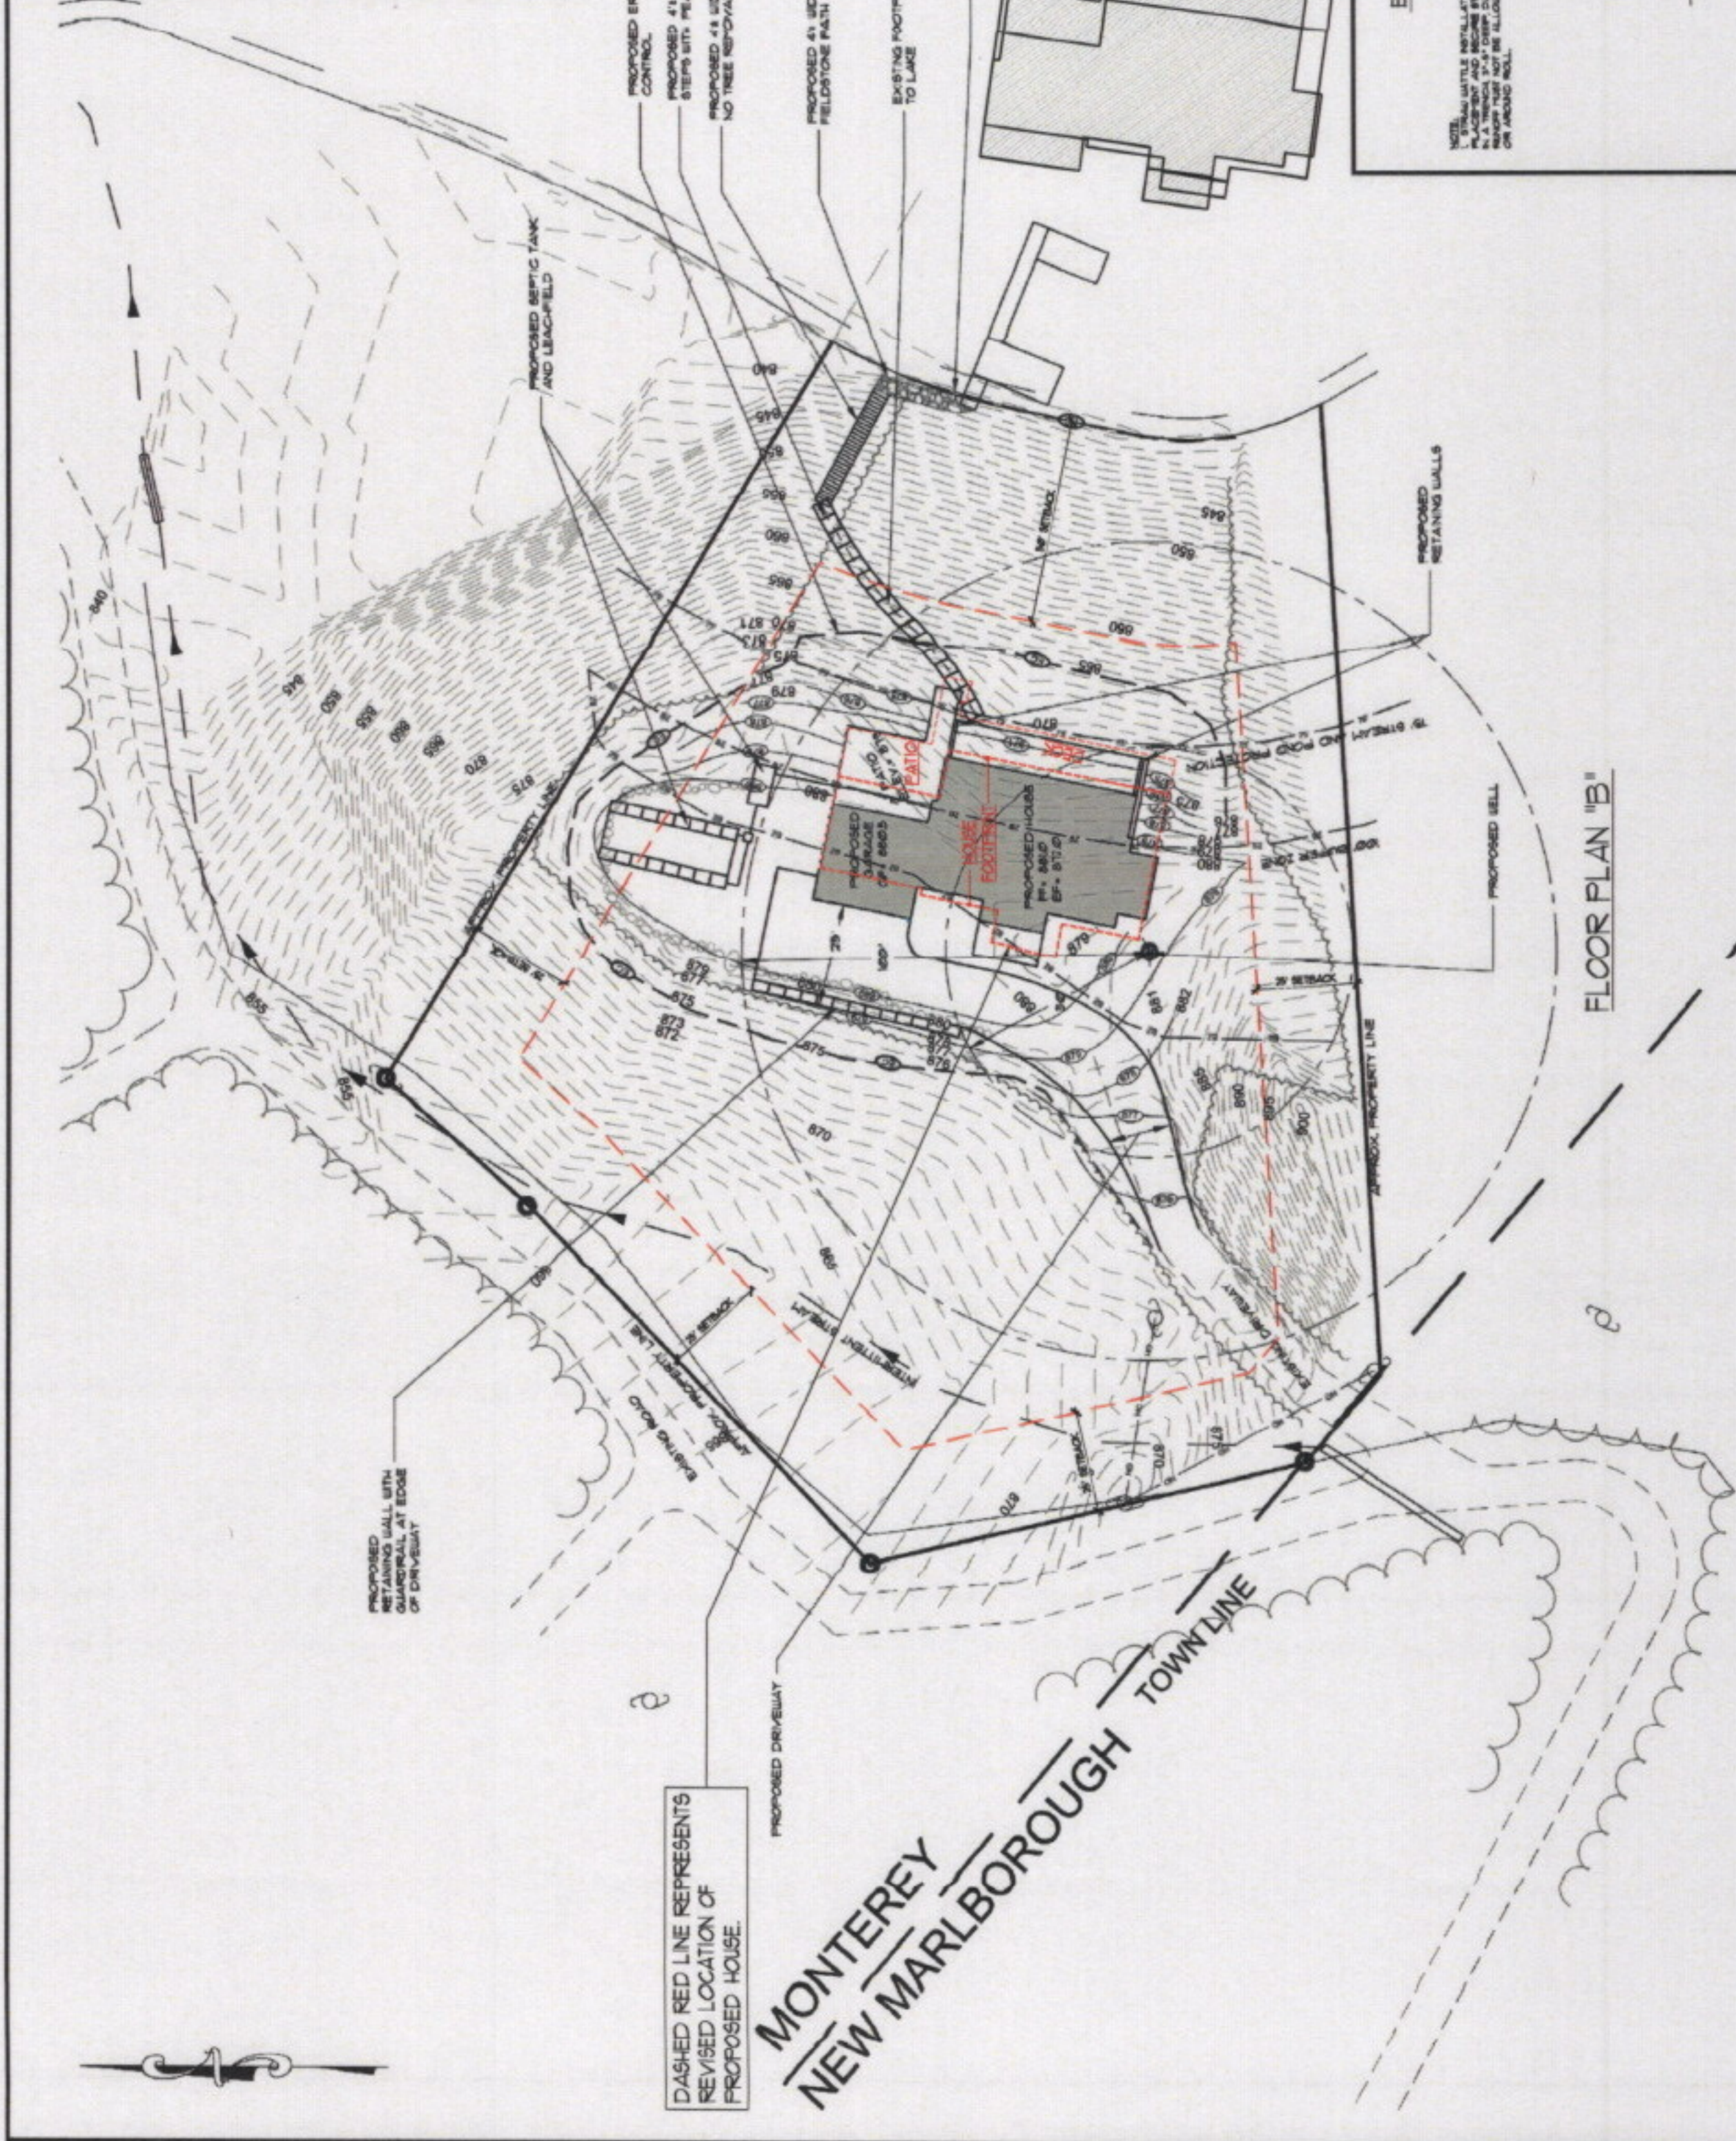

EROSION CONTROL PLAN

NOTE: ALL METALS SHALL BE PLACED IN A TRENCH 3'-4" DEEP ON OR UNDER OR AROUND SOIL TO PREVENT SOIL POLLUTION

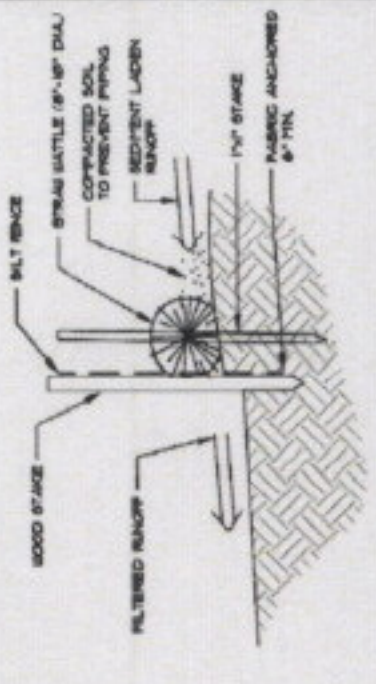

DETAIL - STANDARD EROSION BARRIERS
 SCALE: N/A



PROPOSED GRADING PLAN
 SCALE: 1"=20'

MONTEREY NEW MARLBOROUGH TOWN LINE

DASHED RED LINE REPRESENTS REVISED LOCATION OF PROPOSED HOUSE.





300 foot Abutters List Report

Monterey, MA
January 28, 2022

Subject Property:

Parcel Number: 229-001-000
CAMA Number: 229-001-000-000-0000
Property Address: 10 NORTHWEST COVE

Mailing Address: OLIVER GAUGARIN
Contact Assessor's Office for Address

Abutters:

Parcel Number: 110-007-000
CAMA Number: 110-007-000-000-0000
Property Address: NORTHWEST COVE

Mailing Address: COP LLC C/O RON SCHAEFER
Contact Assessor's Office for Address

Parcel Number: 110-008-000
CAMA Number: 110-008-000-000-0000
Property Address: 25 DEERWOOD PARK DRIVE

Mailing Address: COP LLC C/O RON SCHAEFER
Contact Assessor's Office for Address

Parcel Number: 229-002-000
CAMA Number: 229-002-000-000-0000
Property Address: CAMP RD

Mailing Address: CARON REALTY TRUST C/O J CARON &
M AXELROD TRST
Contact Assessor's Office for Address



www.cai-tech.com

1/28/2022

Data shown on this report is provided for planning and informational purposes only. The municipality and CAI Technologies are not responsible for any use for other purposes or misuse or misrepresentation of this report.

Page 1 of 1