

Greene Park Monterey, MA

FOR KIDS AGES
2-5
YEARS

AGE GROUP: 2-5
ELEVATED PLAY ACTIVITIES - TOTAL: 0
ELEVATED PLAY ACTIVITIES ACCESSIBLE BY TRANSFER: 0 REQ'D 0
ELEVATED PLAY ACTIVITIES ACCESSIBLE BY RAMP: 0 REQ'D 0
GROUND LEVEL ACTIVITY TYPE: 2 REQ'D 0
GROUND LEVEL QUANTITY: 2 REQ'D 0


FOR KIDS AGES
2-12
YEARS

AGE GROUP: 2-12
ELEVATED PLAY ACTIVITIES - TOTAL: 0
ELEVATED PLAY ACTIVITIES ACCESSIBLE BY TRANSFER: 0 REQ'D 0
ELEVATED PLAY ACTIVITIES ACCESSIBLE BY RAMP: 0 REQ'D 0
GROUND LEVEL ACTIVITY TYPE: 2 REQ'D 0
GROUND LEVEL QUANTITY: 6 REQ'D 0

FOR KIDS AGES
5-12
YEARS

AGE GROUP: 5-12
ELEVATED PLAY ACTIVITIES - TOTAL: 0
ELEVATED PLAY ACTIVITIES ACCESSIBLE BY TRANSFER: 0 REQ'D 0
ELEVATED PLAY ACTIVITIES ACCESSIBLE BY RAMP: 0 REQ'D 0
GROUND LEVEL ACTIVITY TYPE: 2 REQ'D 0
GROUND LEVEL QUANTITY: 3 REQ'D 0

Child Capacity: 69

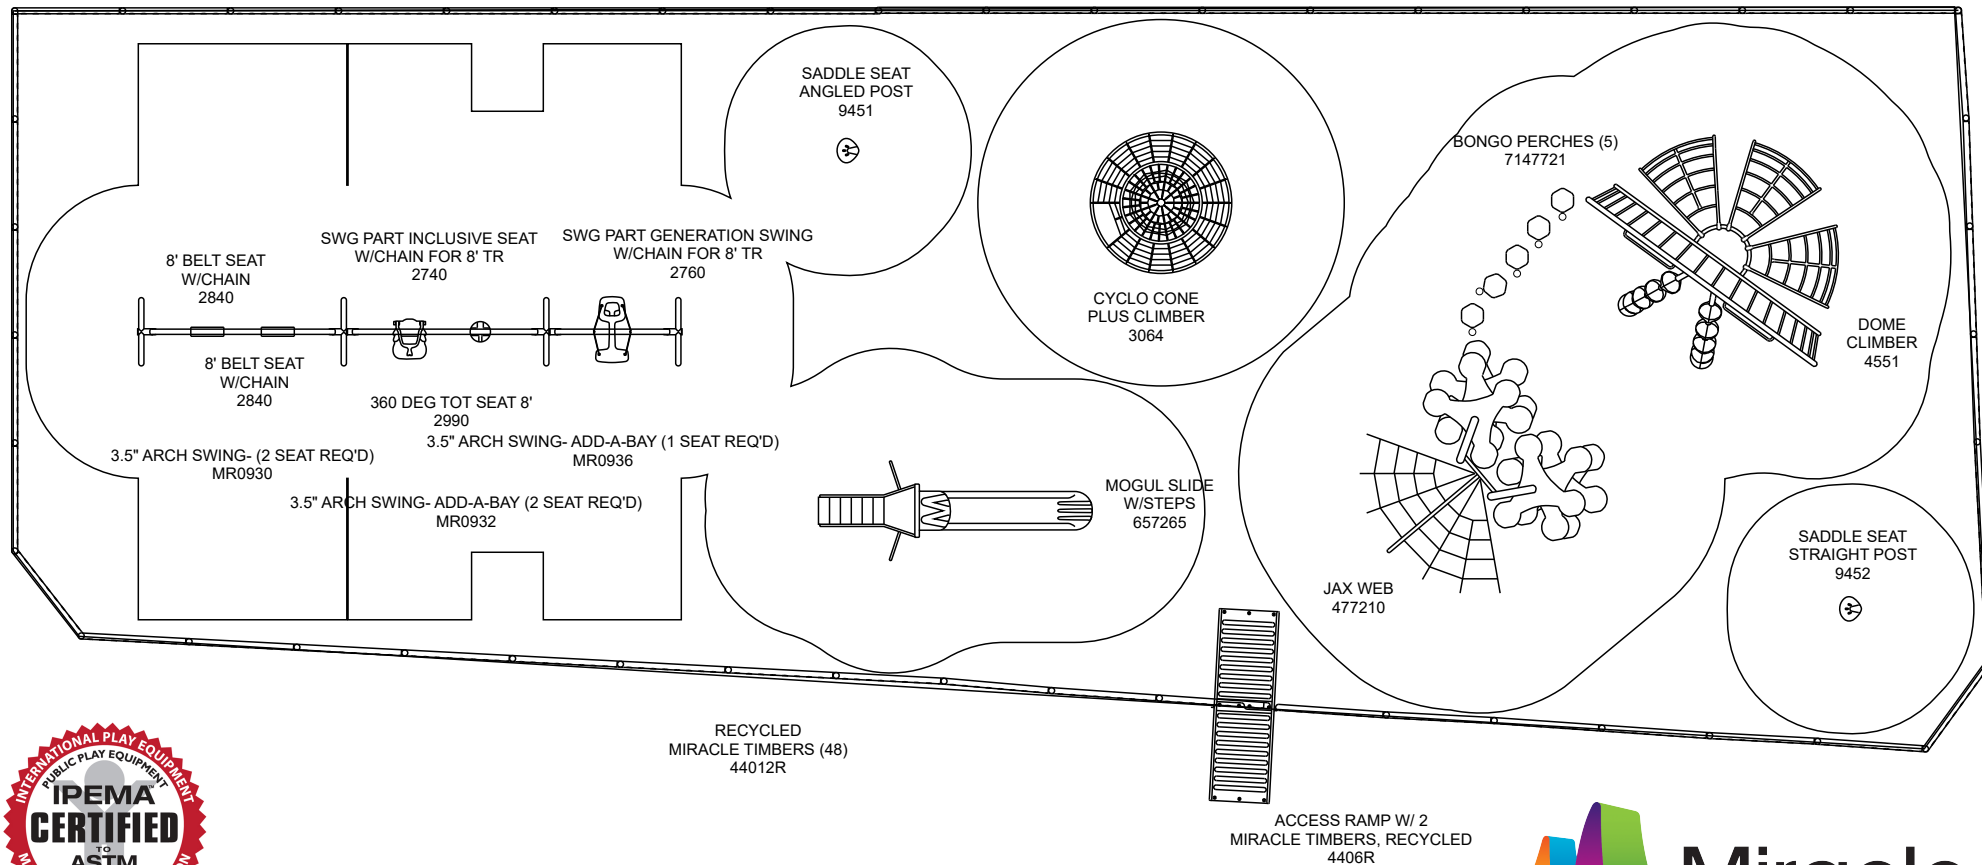

Site Specifics, L.L.C.

PO Box 325
Rochester, MA
PHONE NO: (508) 763-0207
FAX NO: (508) 763-0208

GROUND SPACE: 98'-6" x 31'-6"

PROTECTIVE AREA: 108'-6" x 40'-0"

DRAWN BY: Cindy Maak

DATE: 7/28/2022

R0047_45013532634

COMPLIES TO ASTM/CPSC

COMPLIES TO ADA

To promote safe and proper equipment use by children, Miracle recommends the installation of either a Miracle safety sign or other appropriate safety signage near each playsystem's main entry point(s) to inform parents and supervisors of the age appropriateness of the playsystem and general rules for safe play.

THE PLAY COMPONENTS IDENTIFIED IN THIS PLAN ARE IPEMA CERTIFIED. THE USE AND LAYOUT OF THESE COMPONENTS CONFORM TO THE REQUIREMENTS OF ASTM F1487.

AN ENERGY ABSORBING PROTECTIVE SURFACE IS REQUIRED UNDER & AROUND ALL PLAY SYSTEMS